


### 4' COVER-BOARD ZONE LAYOUT

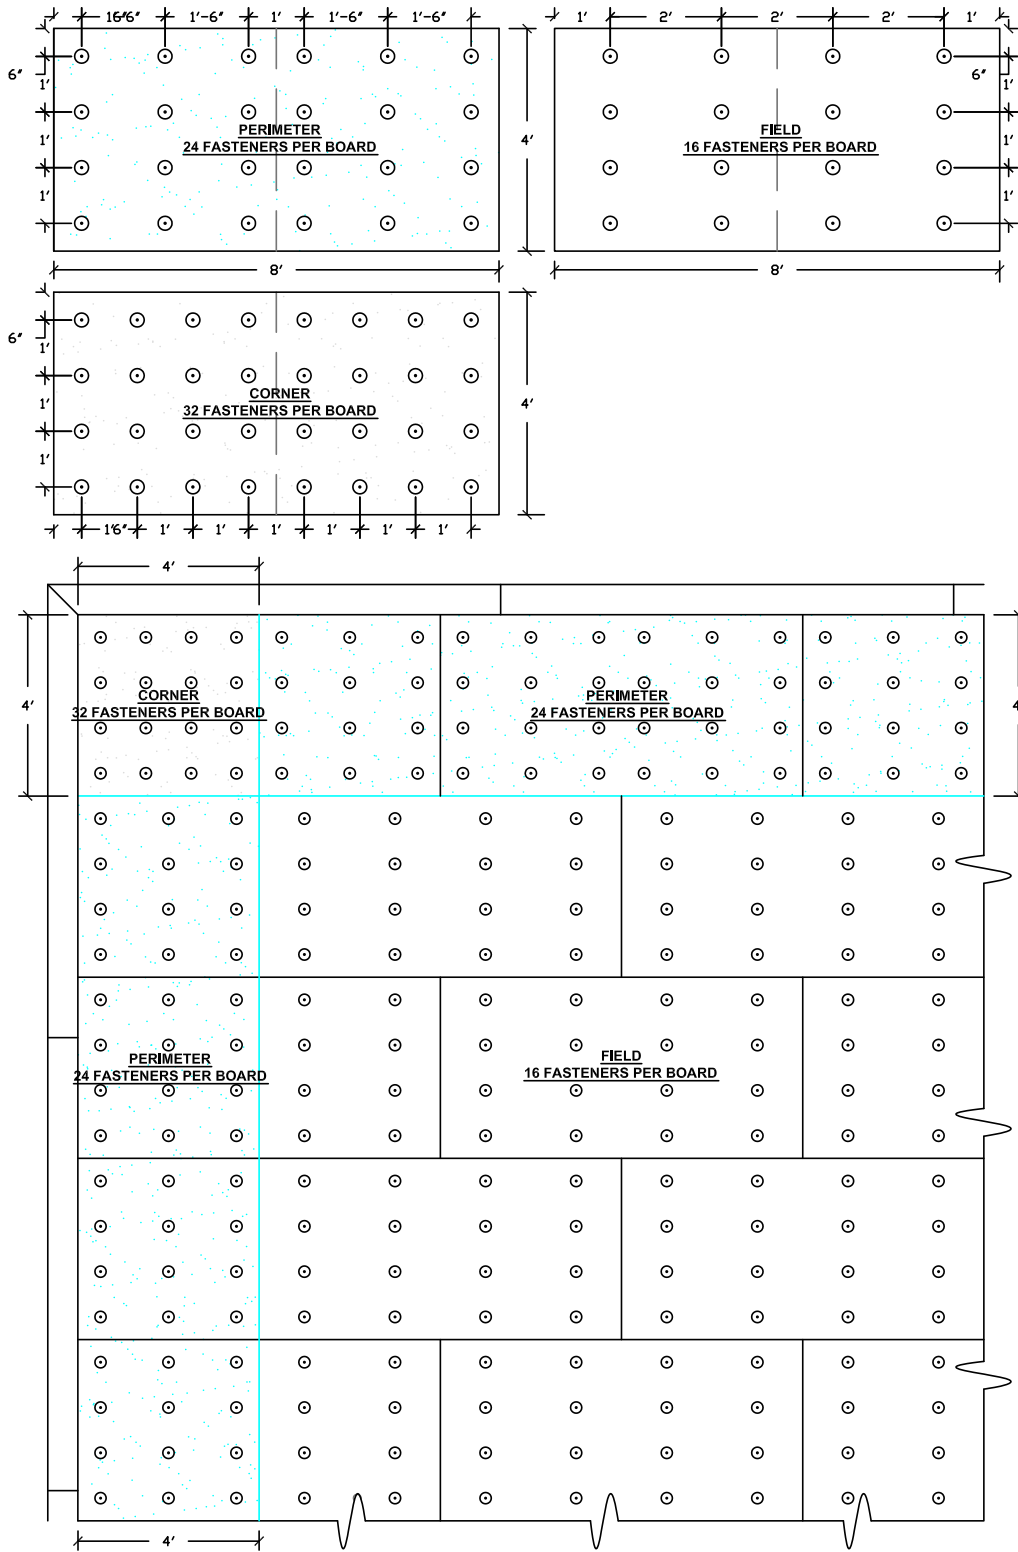

PROJECT NAME:

TITLE: **FA-12 4' COVER-BOARD ZONE LAYOUT**

*\* Click here to link to the AutoCAD™ drawing*

SCALE: NTS

APPROVED BY:

DRAWN BY: A.SCHWAB

PLOT DATE: 11-08  
REV: AS 11-08