
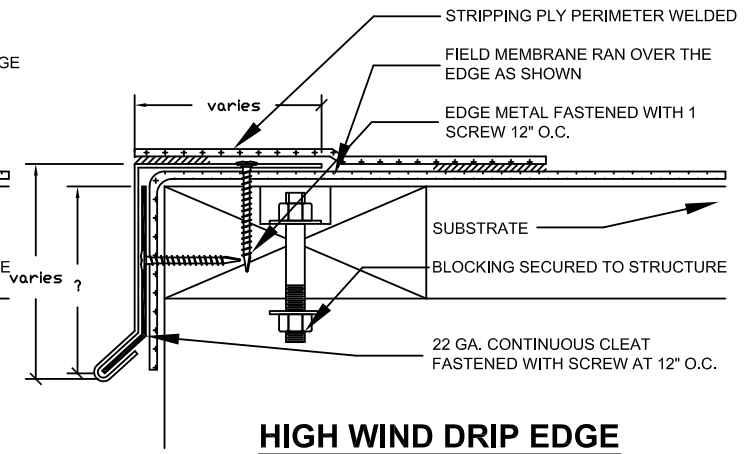
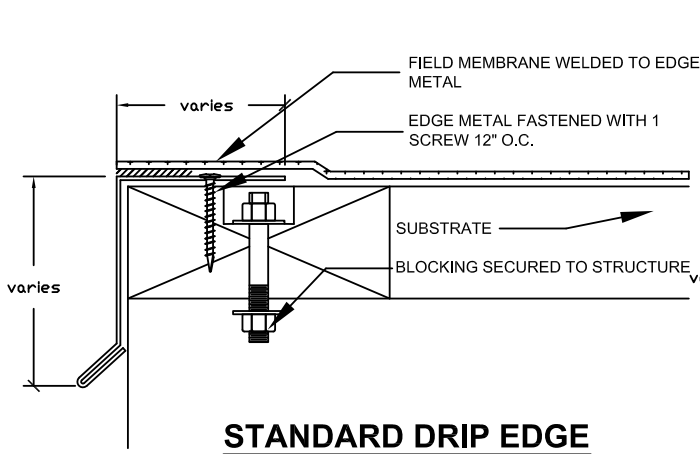
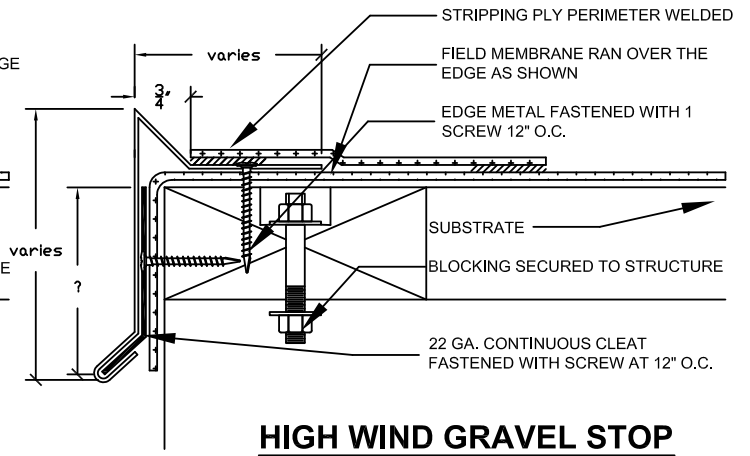


CLAD EDGE METAL

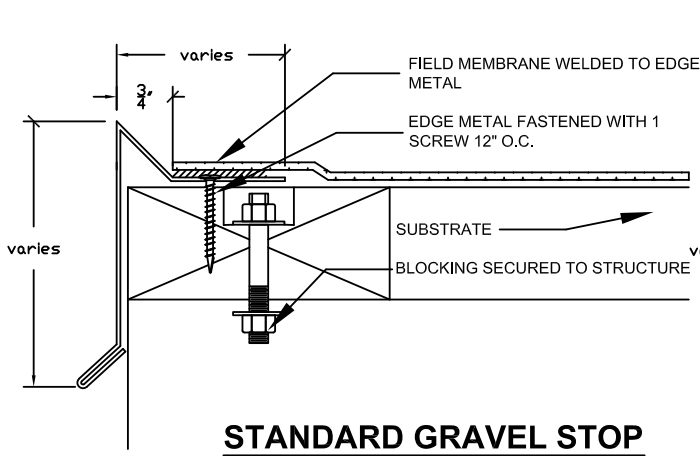

NOTES:

1. NAILERS SHALL BE ANCHORED TO THE ROOF DECK TO RESIST A FORCE OF 175 LBS. PER LINEAR FOOT IN ANY DIRECTION.
2. IB PVC CLAD METAL MAY BE PAINTED WITH A COMPATIBLE EXTERIOR GRADE PAINT. CONTACT IB TECHNICAL SERVICES DEPARTMENT FOR A LIST OF COMPATIBLE PAINTS.

PROJECT NAME:	TITLE: FE-3 CLAD EDGE METAL		
	<i>* Click here to link to the AutoCAD™ drawing</i>		
SCALE: NTS	APPROVED BY:	DRAWN BY: A.SCHWAB	PLOT DATE: 11-08 REV: AS 11-08