


ROOF TO WALL EXPANSION JOINT DETAIL

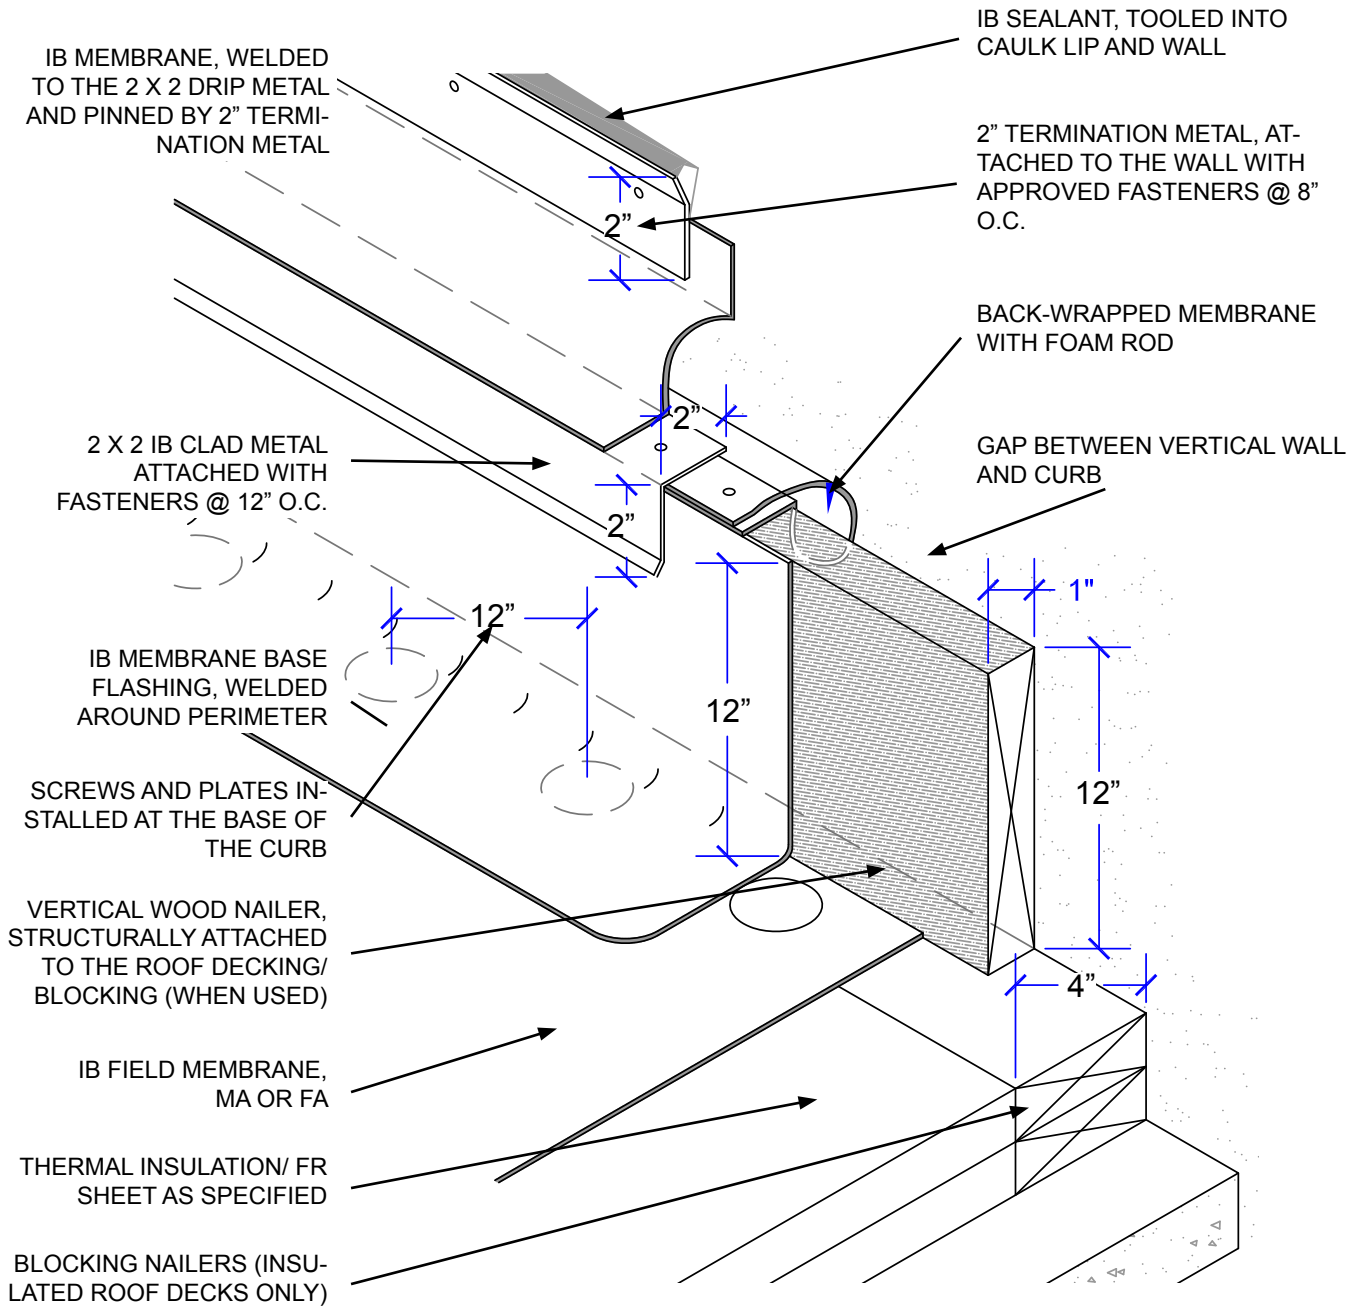

PROJECT NAME:	TITLE: FX-3 ROOF TO WALL EXPANSION JOINT DETAIL			PLOT DATE: 11-08 REV: AS 11-08
	SCALE: NTS	APPROVED BY:	DRAWN BY: A.SCHWAB	

** Click here to link to the AutoCAD™ drawing*