




BASE FLASHING TERMINATION OPTIONS DETAIL

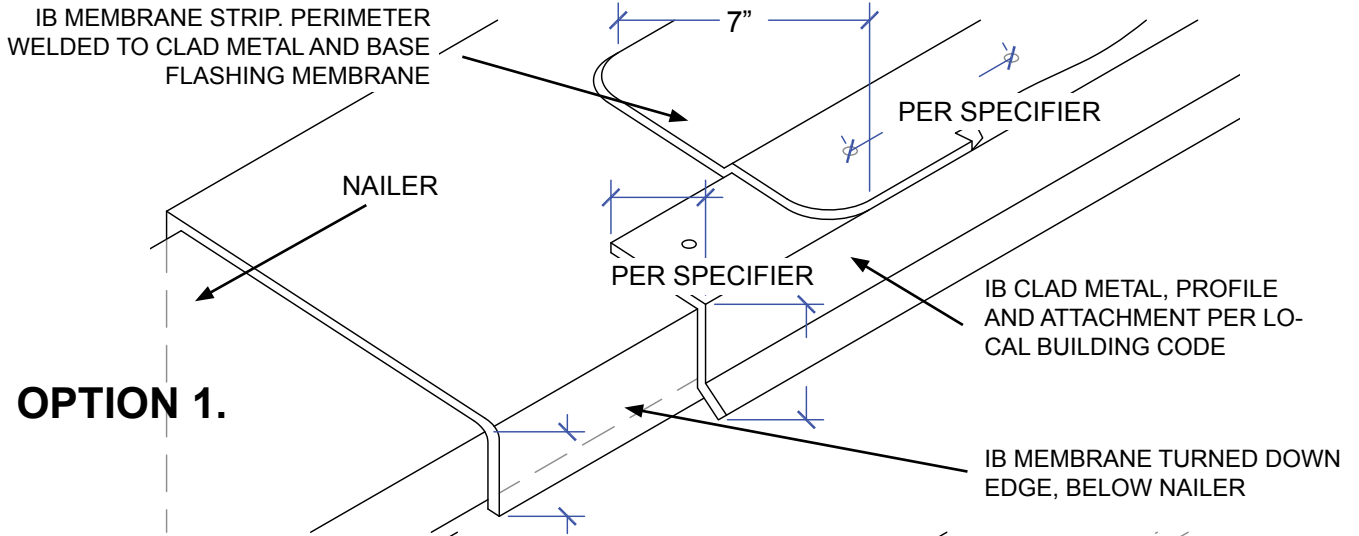

OPTION 1.

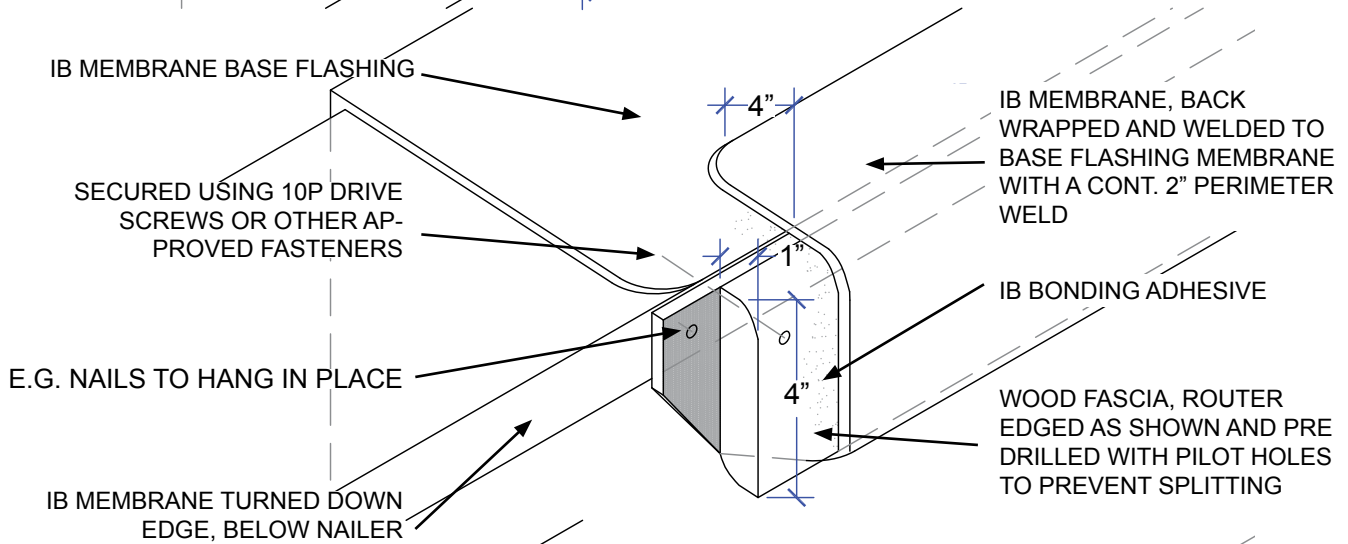

OPTION 2.

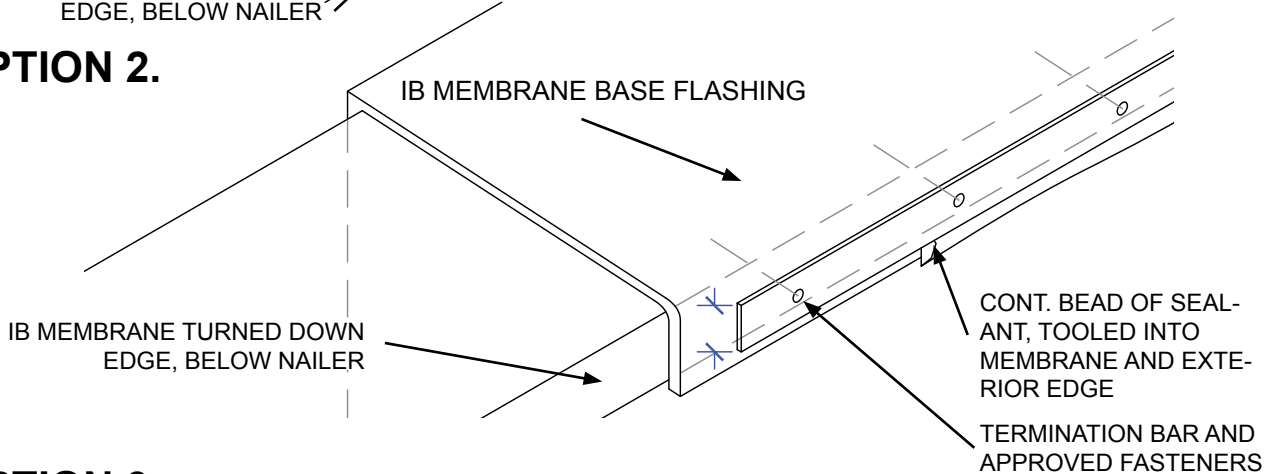

OPTION 3.

PROJECT NAME:

TITLE:

FT-1 BASE FLASHING TERMINATION OPTIONS DETAIL

** Click here to link to the AutoCAD™ drawing*

SCALE: NTS

APPROVED BY:

DRAWN BY: A.SCHWAB

PLOT DATE: 11-08
REV: AS 11-08