


STANTION SUPPORT

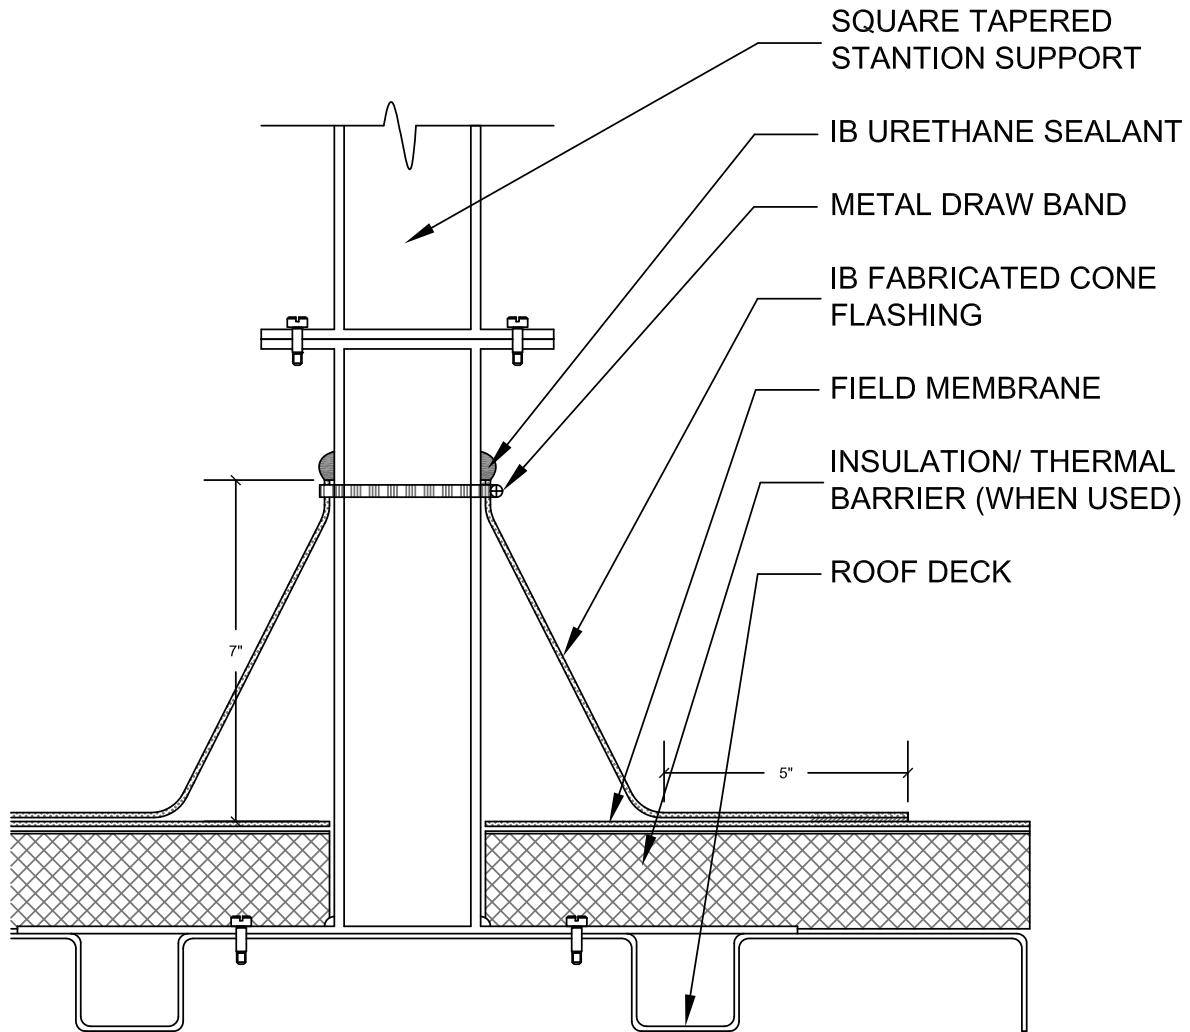

NOTES:

1. STANTIONS ARE TO BE SECURED INTO THE STRUCTURAL DECK WITH APPROPRIATE FASTENERS.
2. IB FLASHINGS ARE AVAILABLE IN CONE OR NO-CONE DESIGNS.

PROJECT NAME:

TITLE:

MP-3 STANTION SUPPORTS

** Click here to link to the AutoCAD™ drawing*

SCALE: NTS

APPROVED BY:

DRAWN BY: A.SCHWAB

PLOT DATE: 11-08
REV: AS 11-08