


PVC COATED DRAIN INSERT

July 1, 2007

RTG3 - DR1

Revision

24" BALLAST
AREA TYPICAL

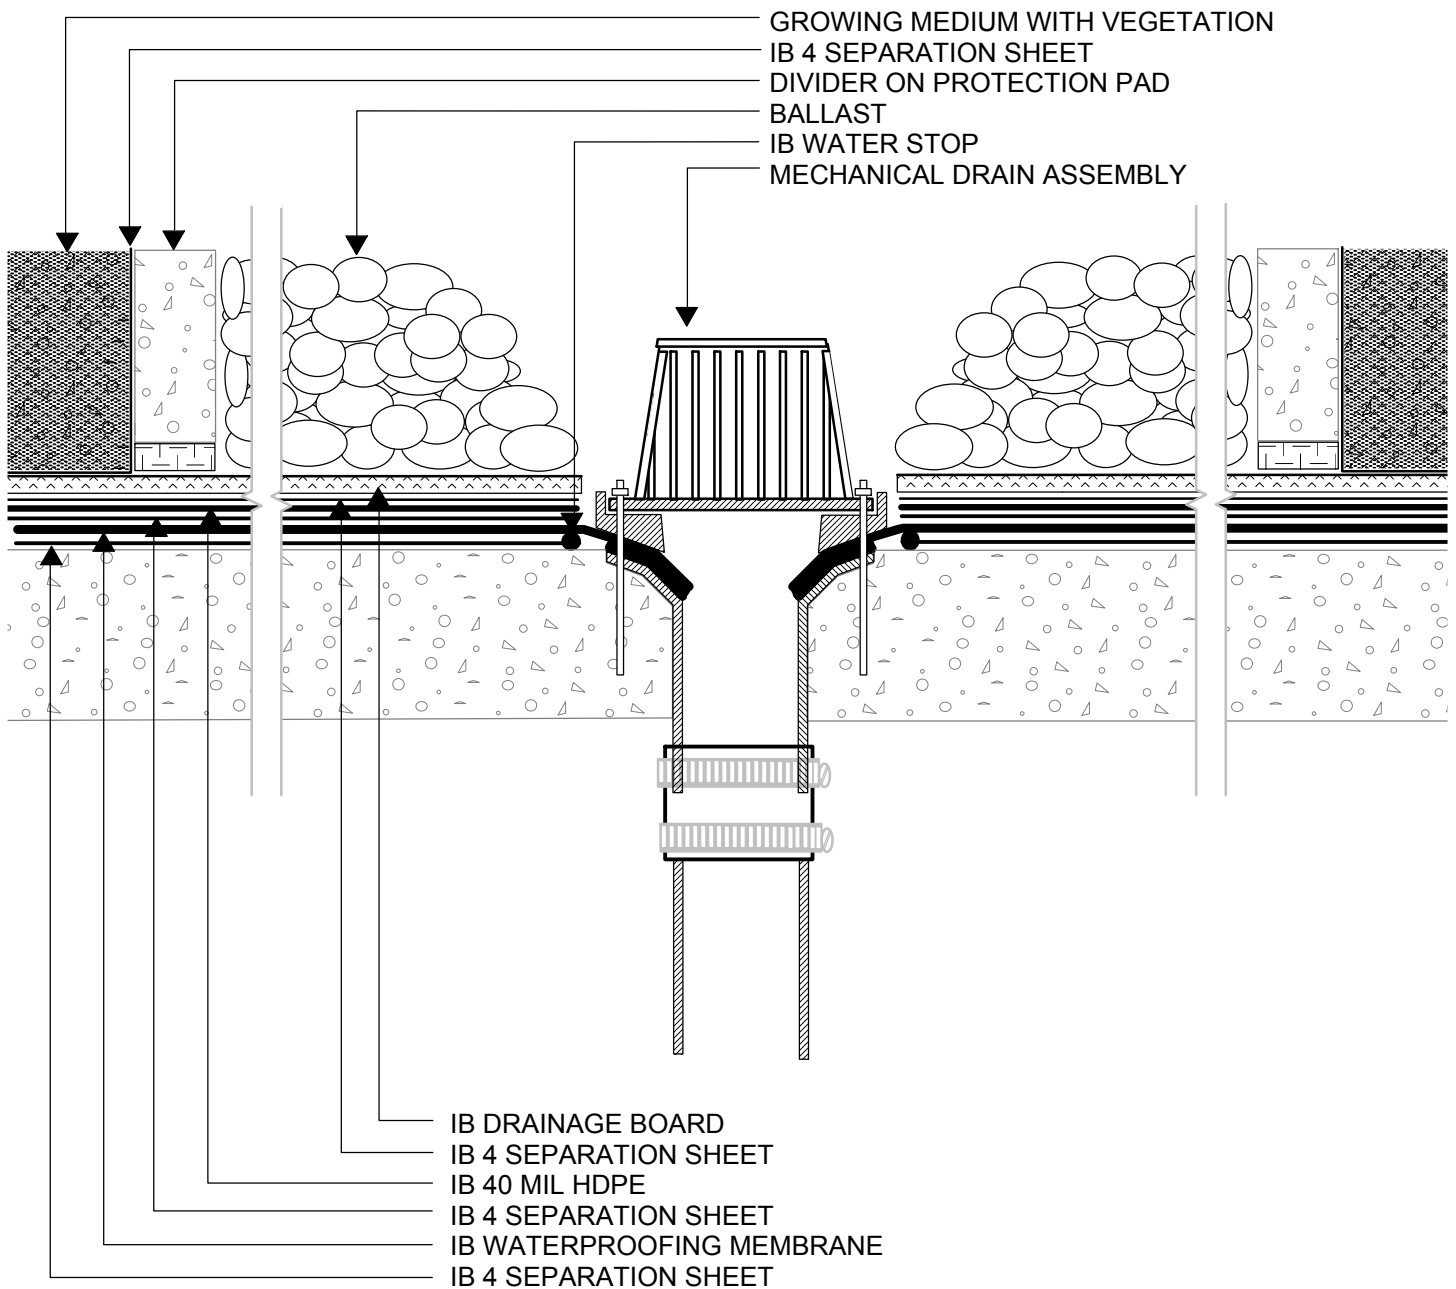


MECHANICAL DRAIN ASSEMBLY

July 1, 2007

RTG3 - DR2

Revision

GROWING MEDIUM WITH VEGETATION
 IB DRAINAGE BOARD
 IB 4 SEPARATION SHEET

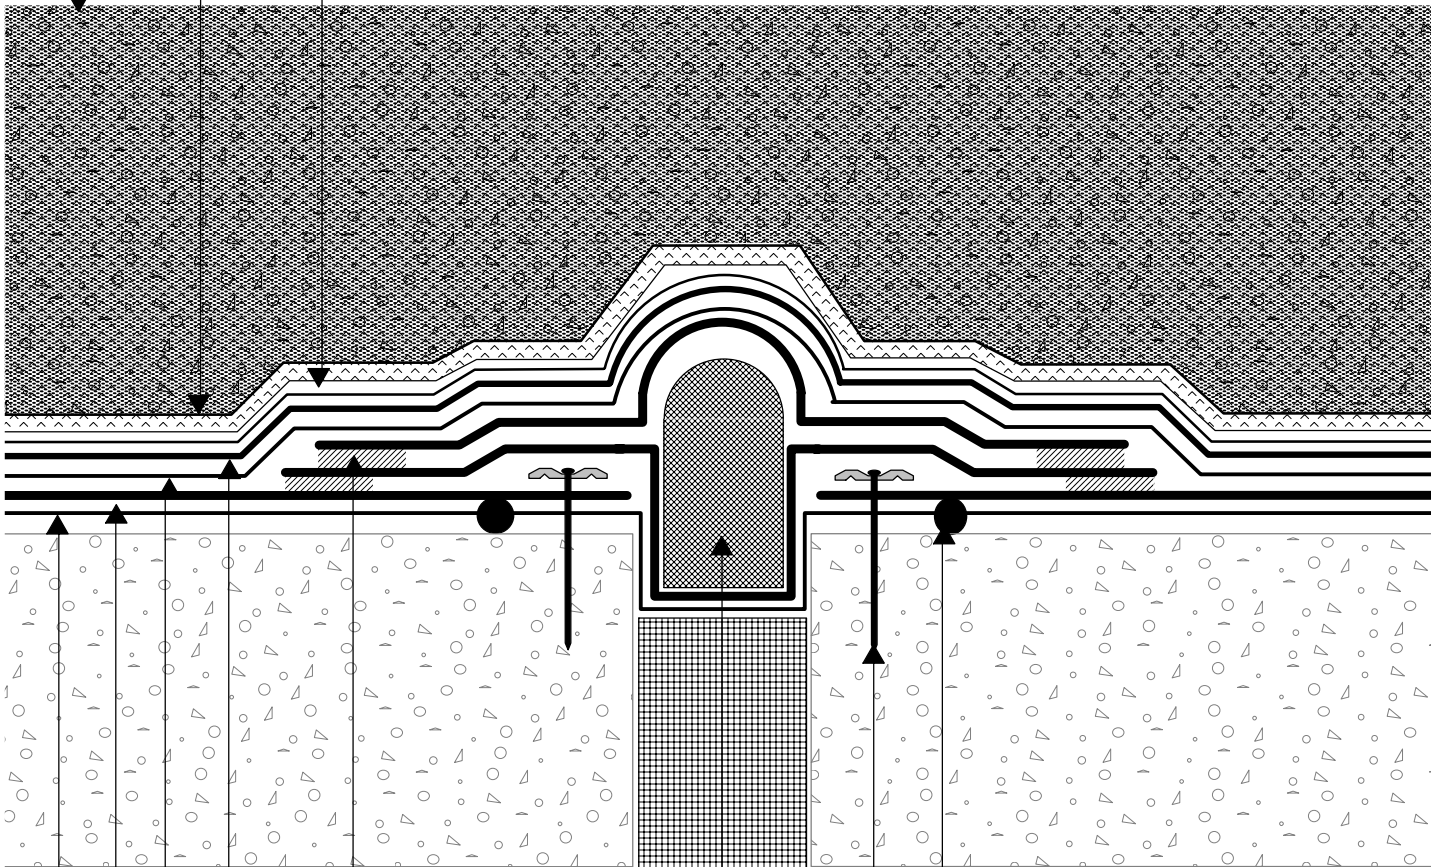

IB WATER STOP
 IB FASTENER AND PLATE
 COMPRESSIBLE JOINT FILLER
 HOT AIR WELD
 IB 40 MIL HDPE
 IB 4 SEPARATION SHEET
 IB WATERPROOFING
 MEMBRANE
 IB 4 SEPARATION SHEET




STRUCTURAL EXPANSION JOINT


July 1, 2007

RTG3 - EJ1


Revision

24" BALLAST
AREA TYPICAL

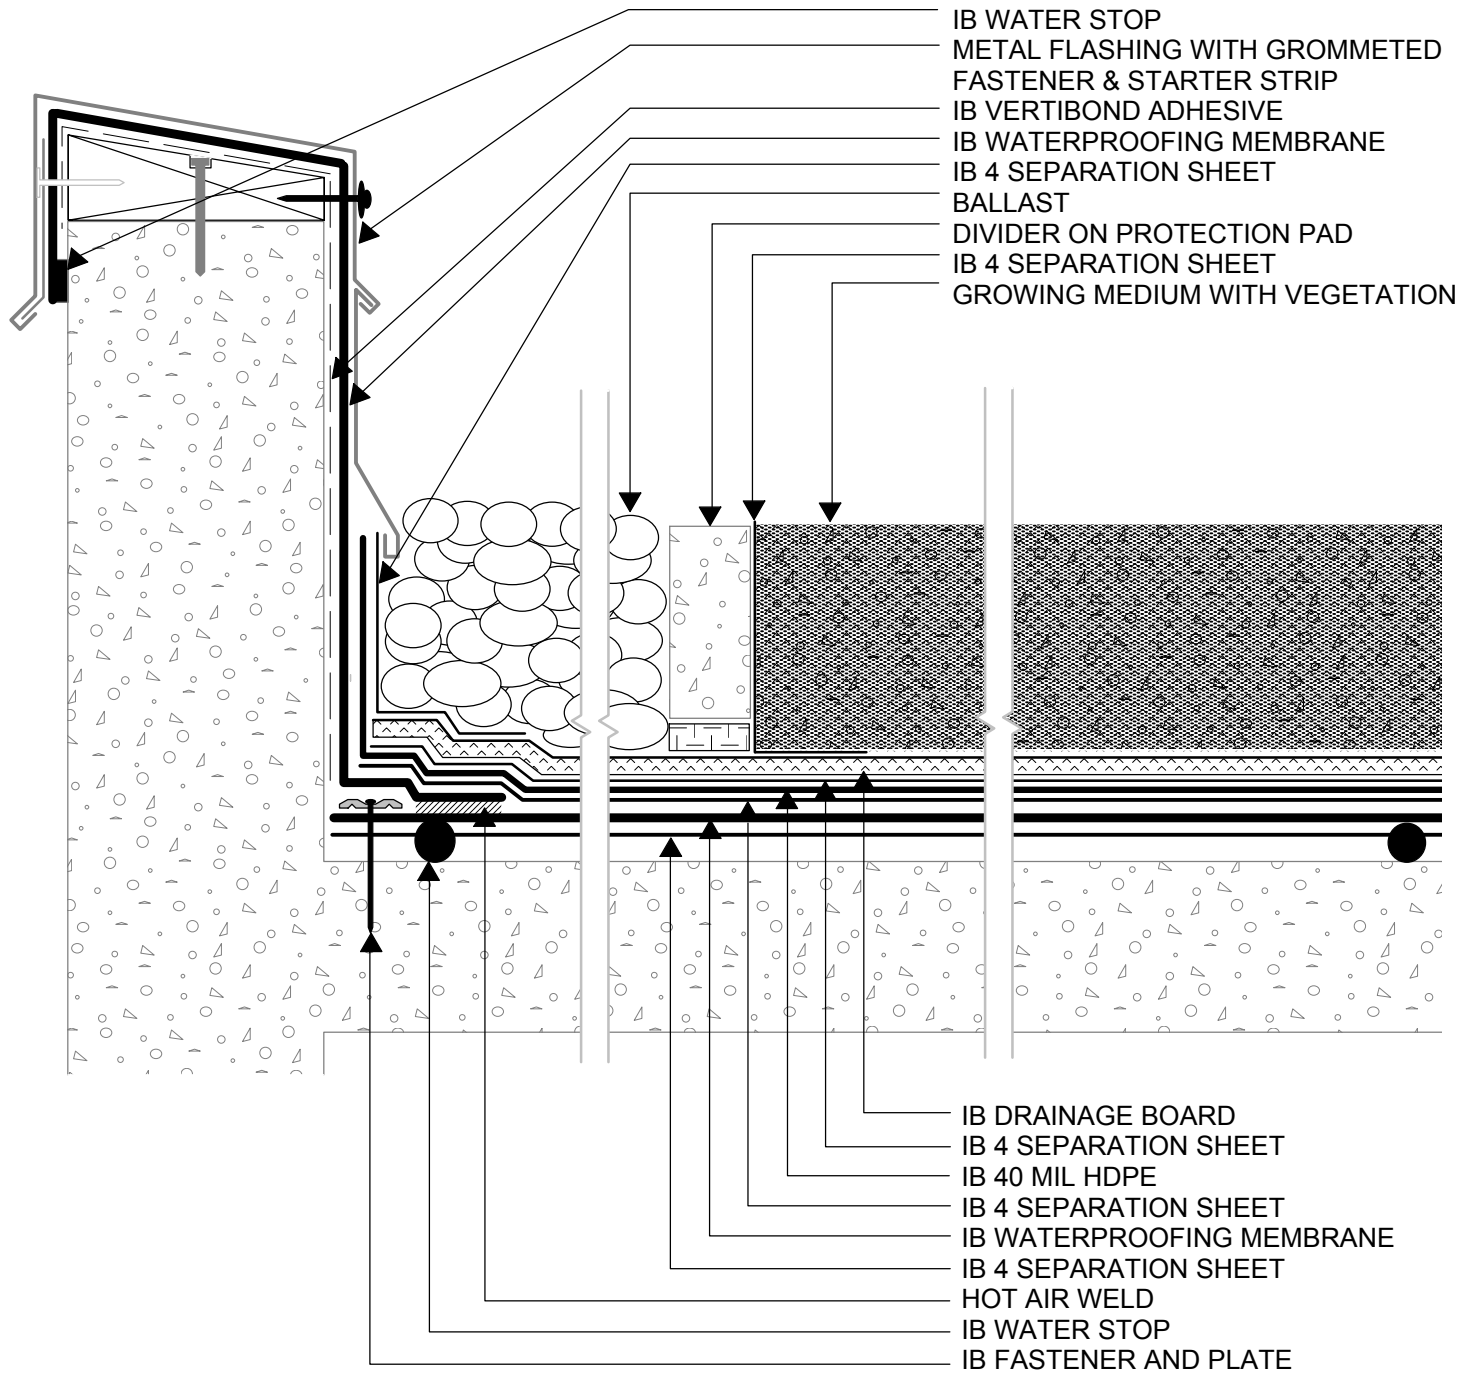

	<h2>PARAPET WITH METAL COPING</h2>	
	<p>July 1, 2007</p>	<p>RTG3 - P1</p>
		<p>Revision</p>

24" BALLAST
AREA TYPICAL

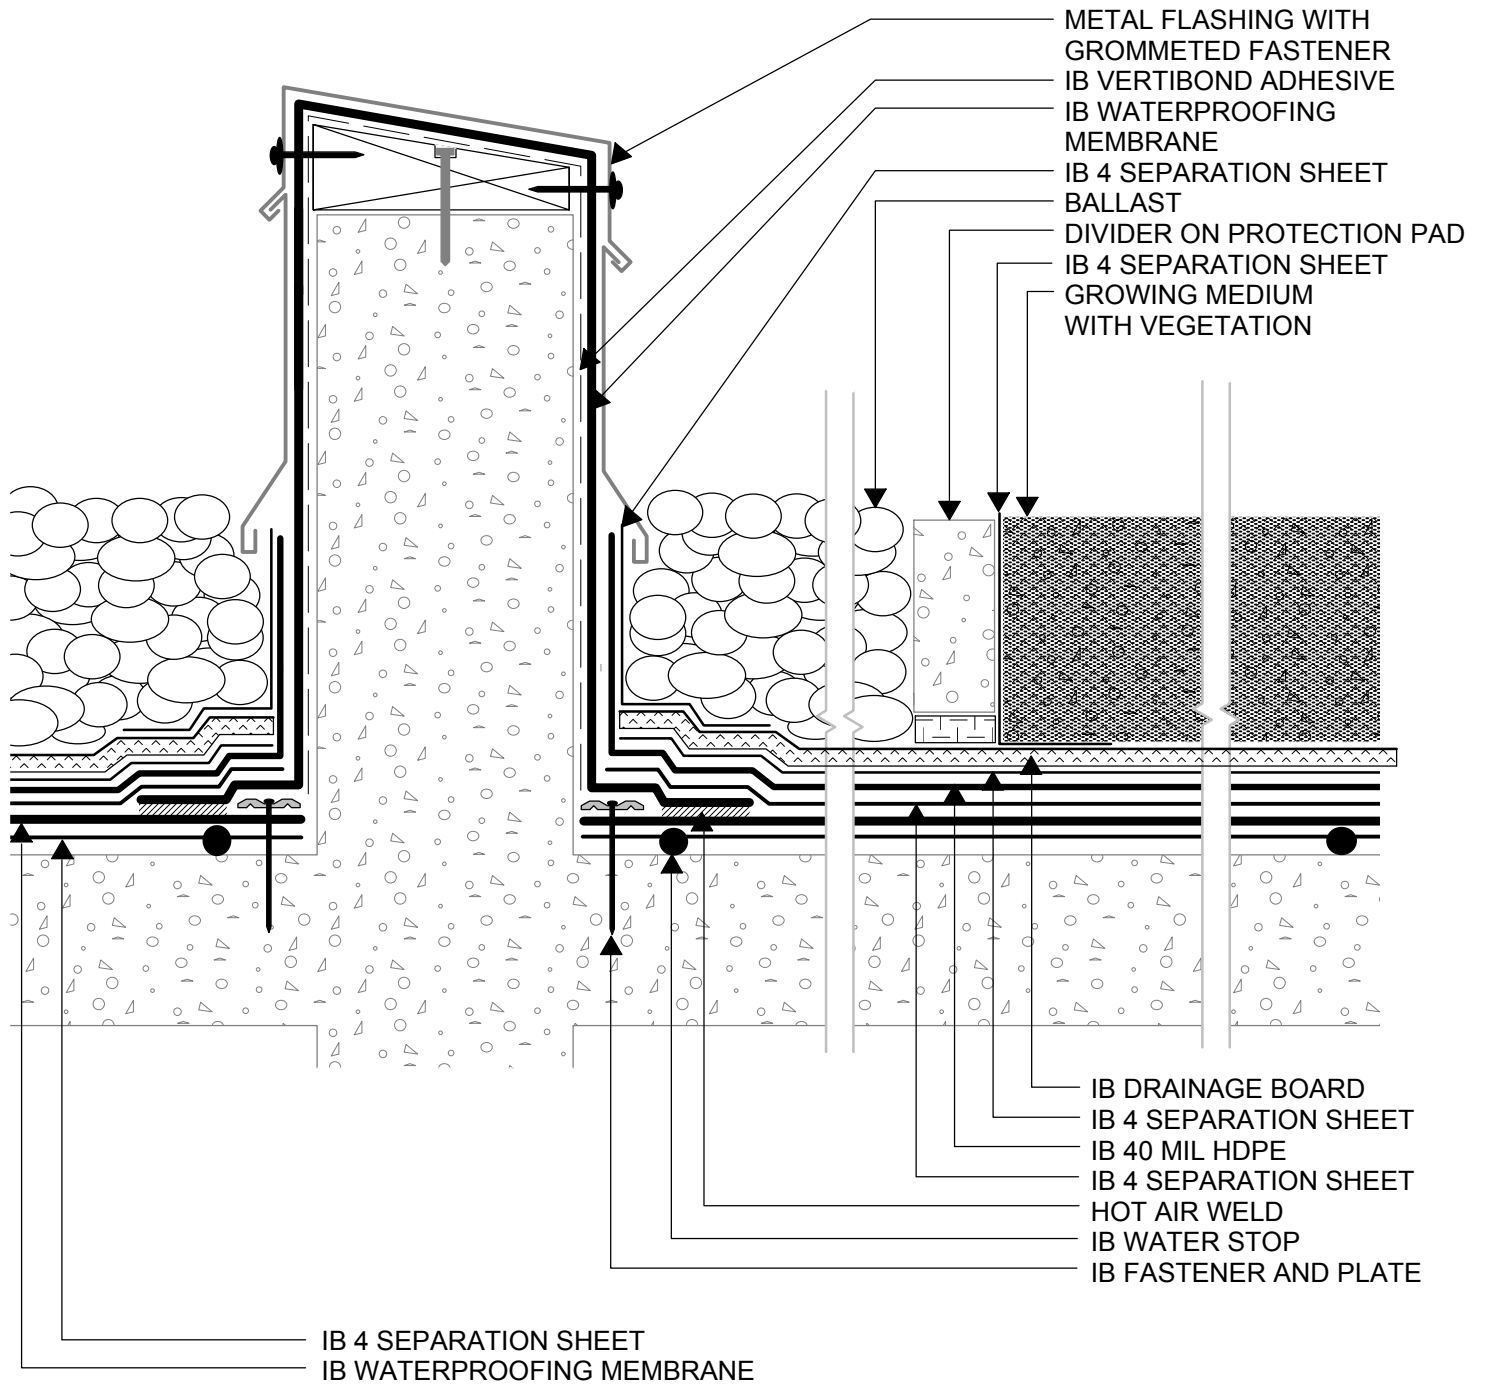

ROOF AREA DIVIDER




July 1, 2007


RTG3 - RD1

Revision

24" BALLAST
AREA TYPICAL

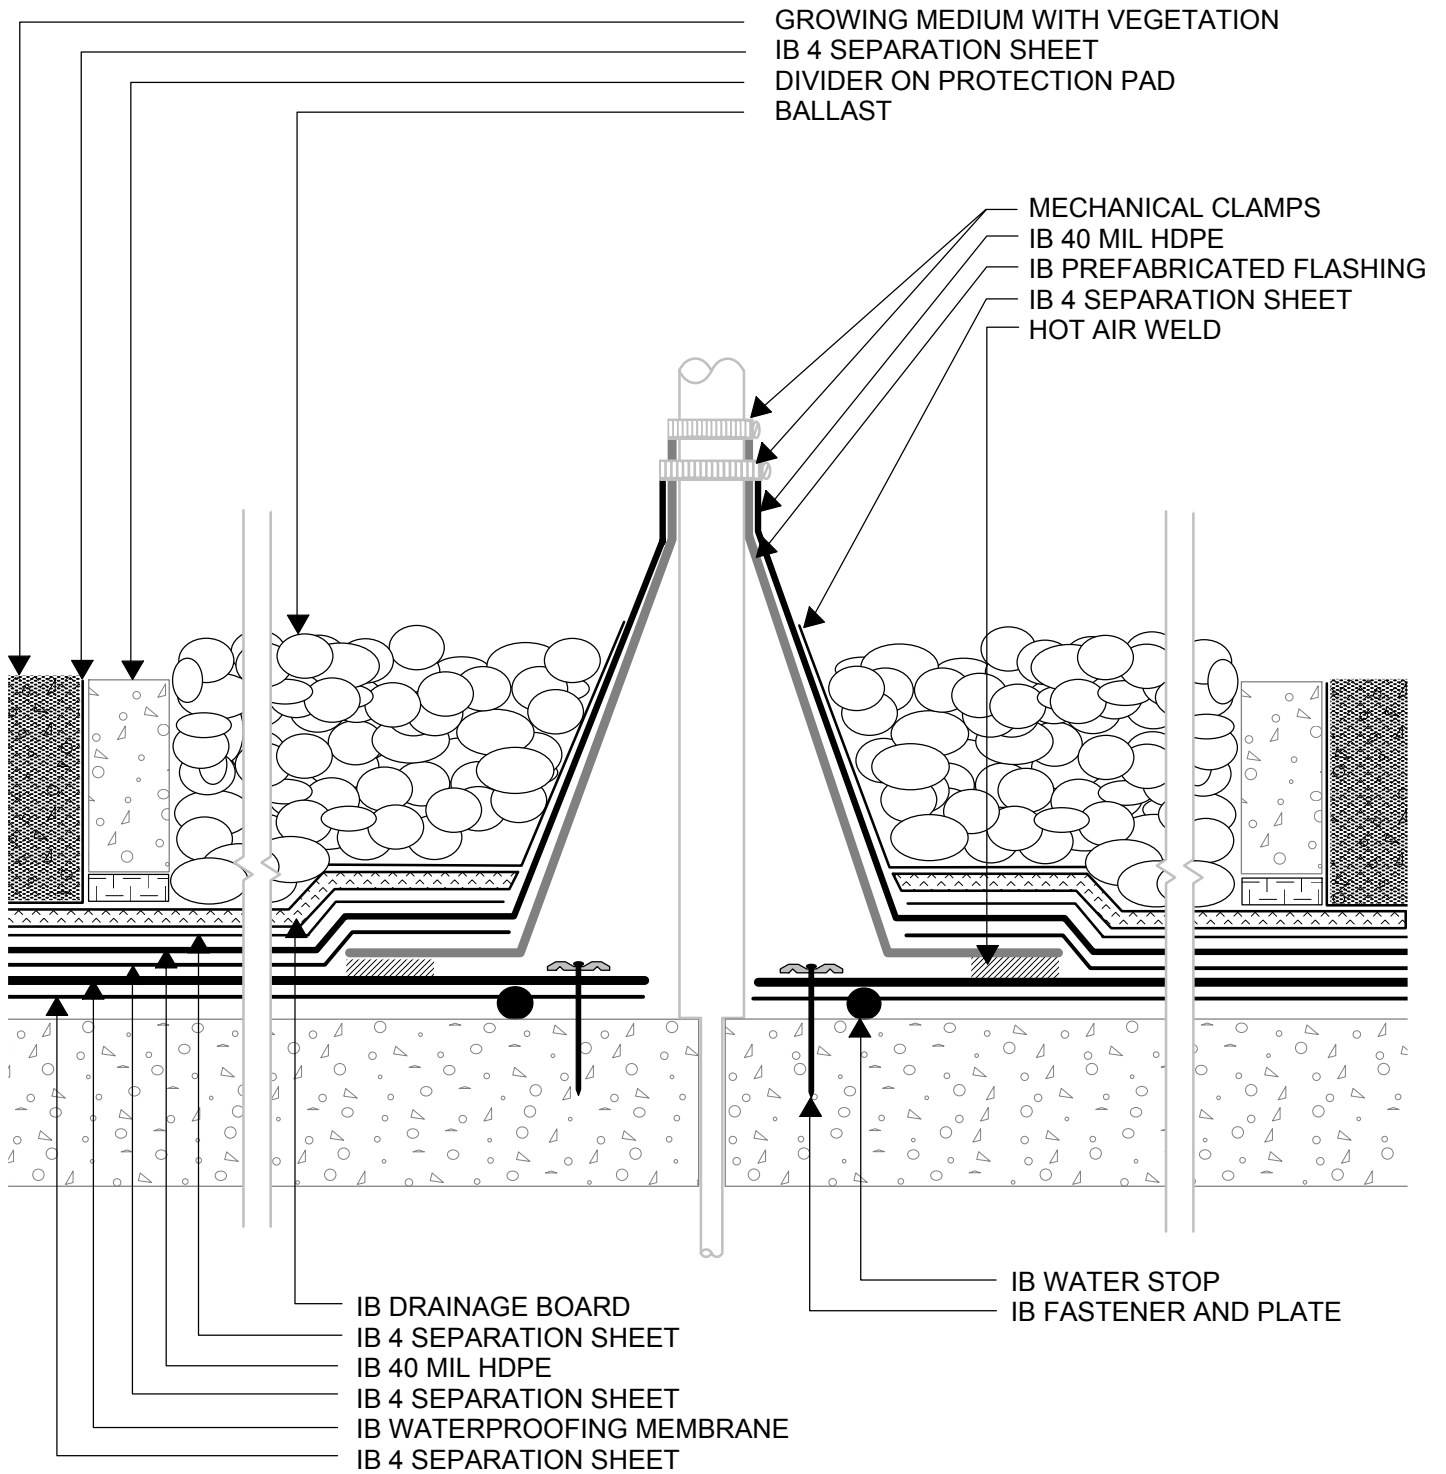

	<h2>PREFABRICATED STACK FLASHING</h2>	
	<p>July 1, 2007</p>	<p>RTG3 - S1</p>

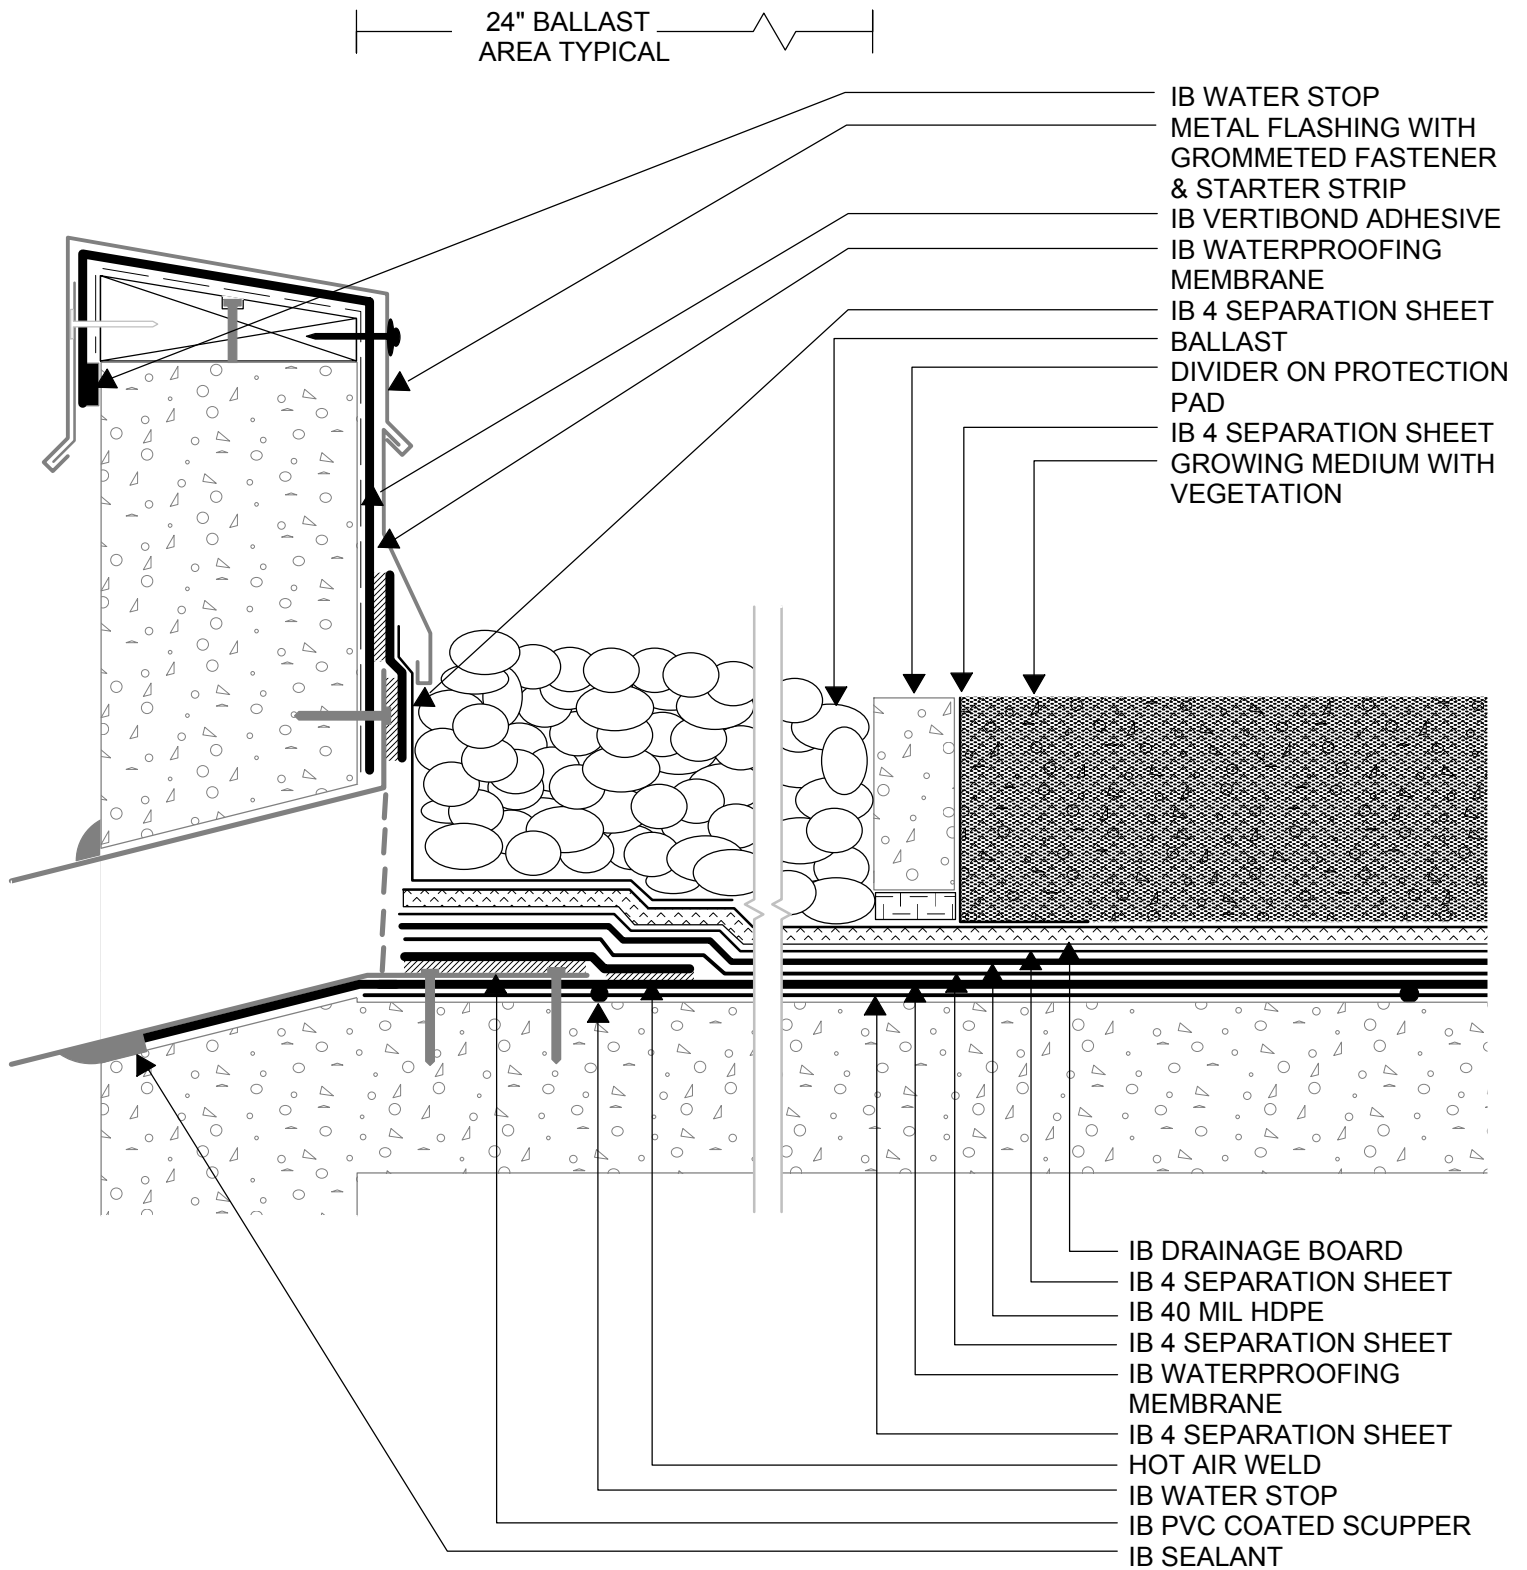


THRU-WALL SCUPPER



July 1, 2007

RTG3 - SC1

Revision

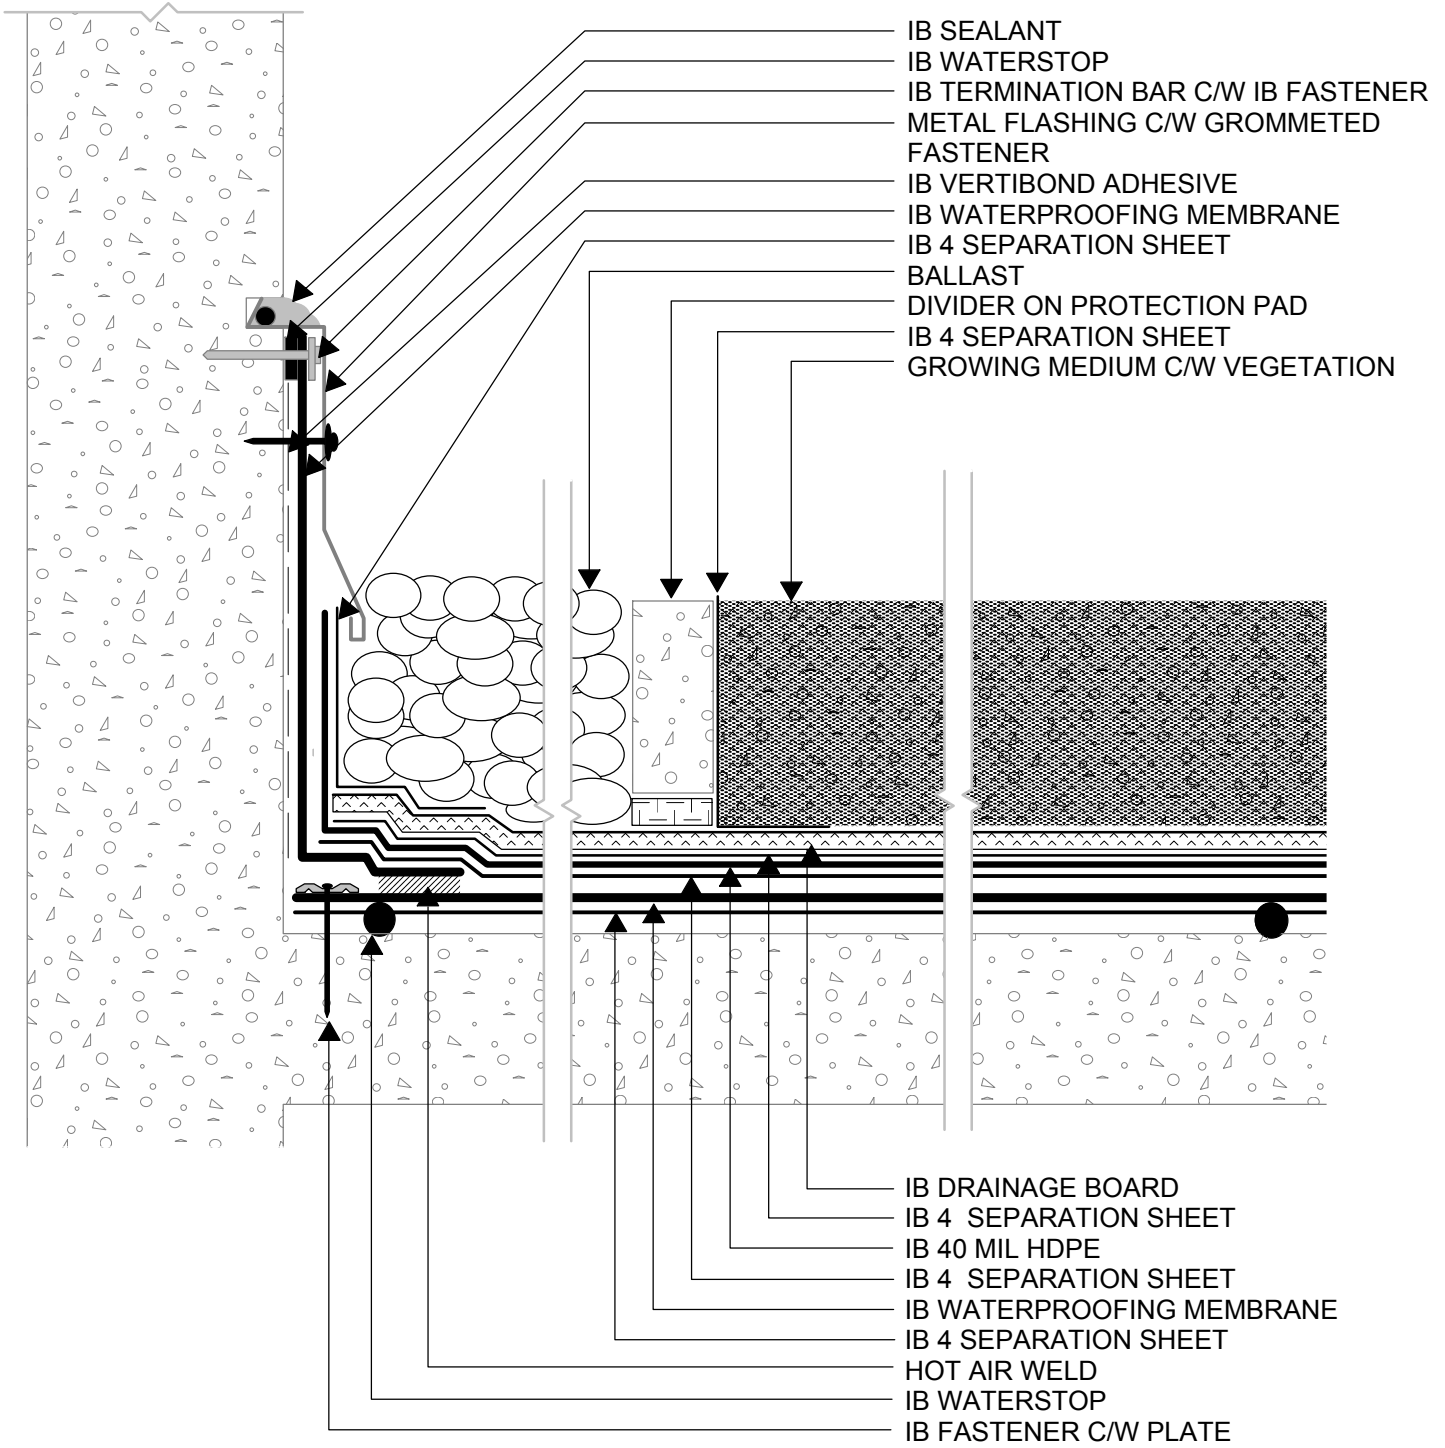

WALL REGLET TERMINATION



July 1, 2007

RTG3 - W1

Revision