


24" BALLAST
AREA TYPICAL

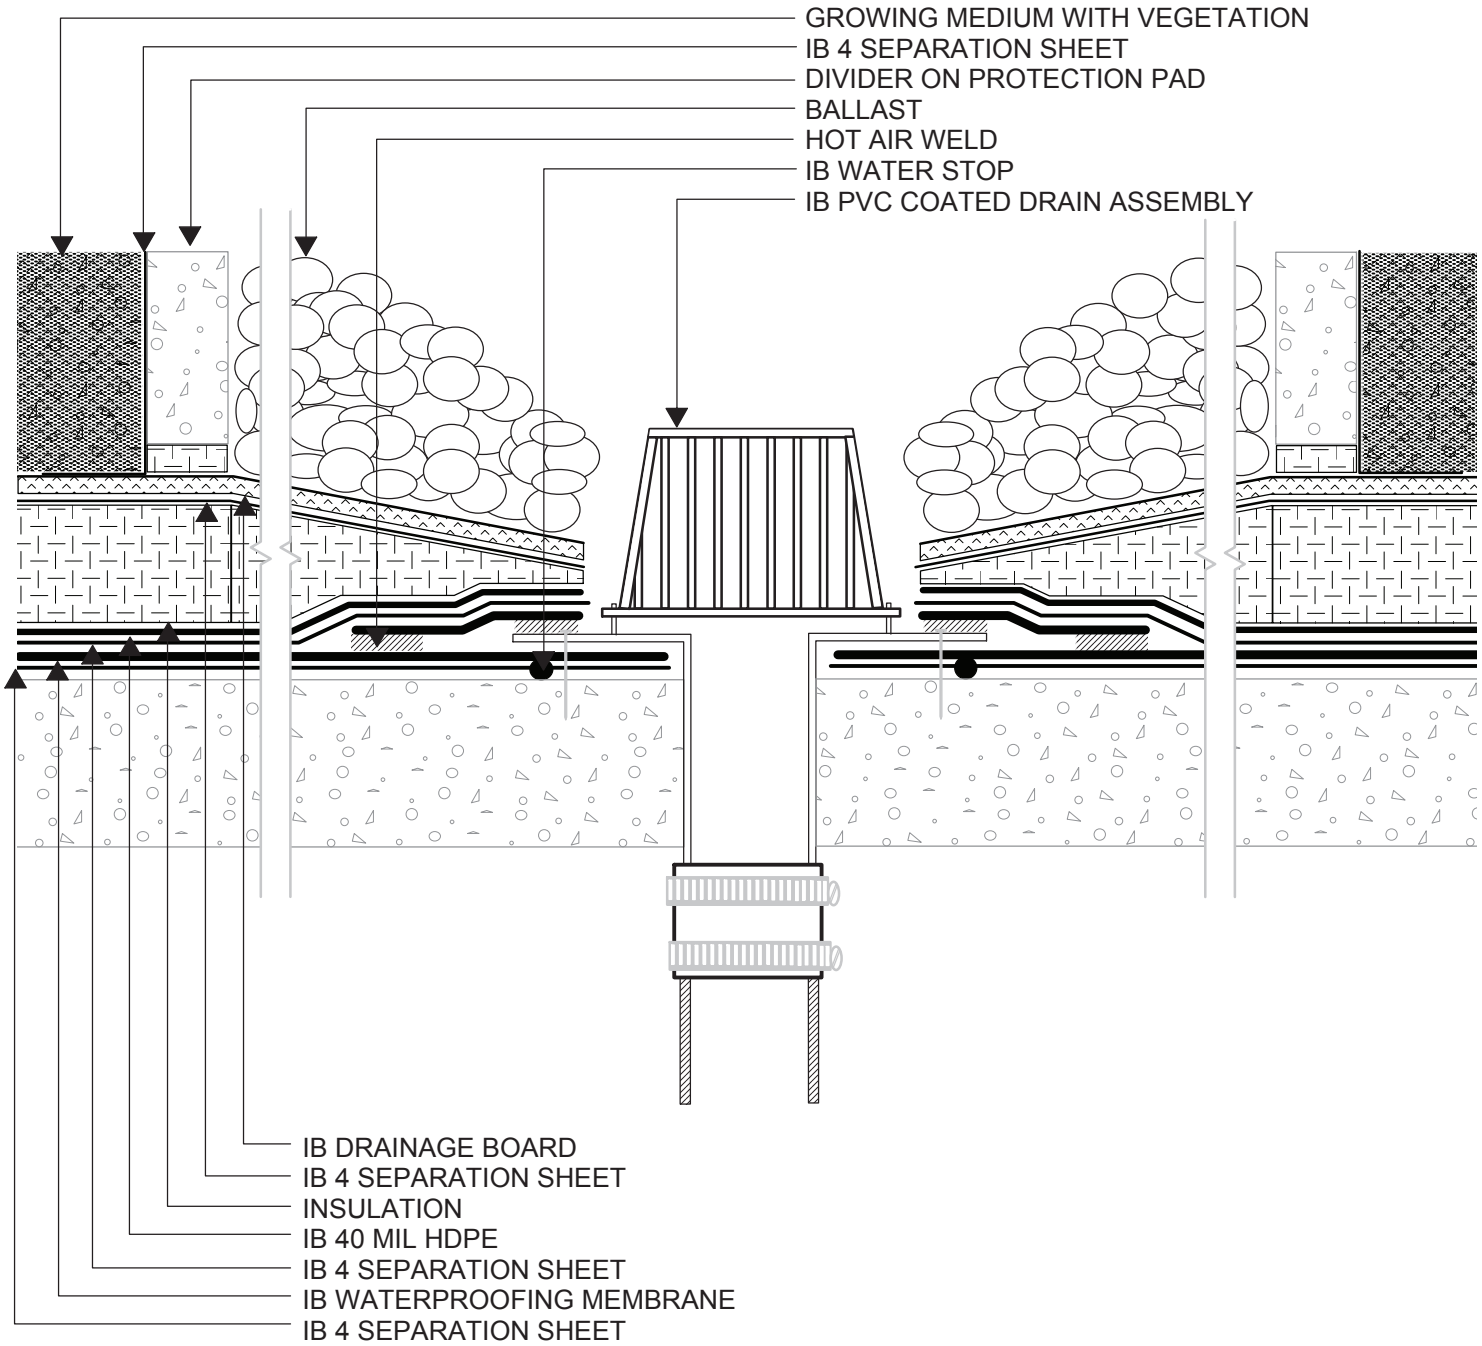

PVC COATED DRAIN INSERT

July 1, 2007

RTG1 - DR1

Revision