


24" BALLAST
AREA TYPICAL

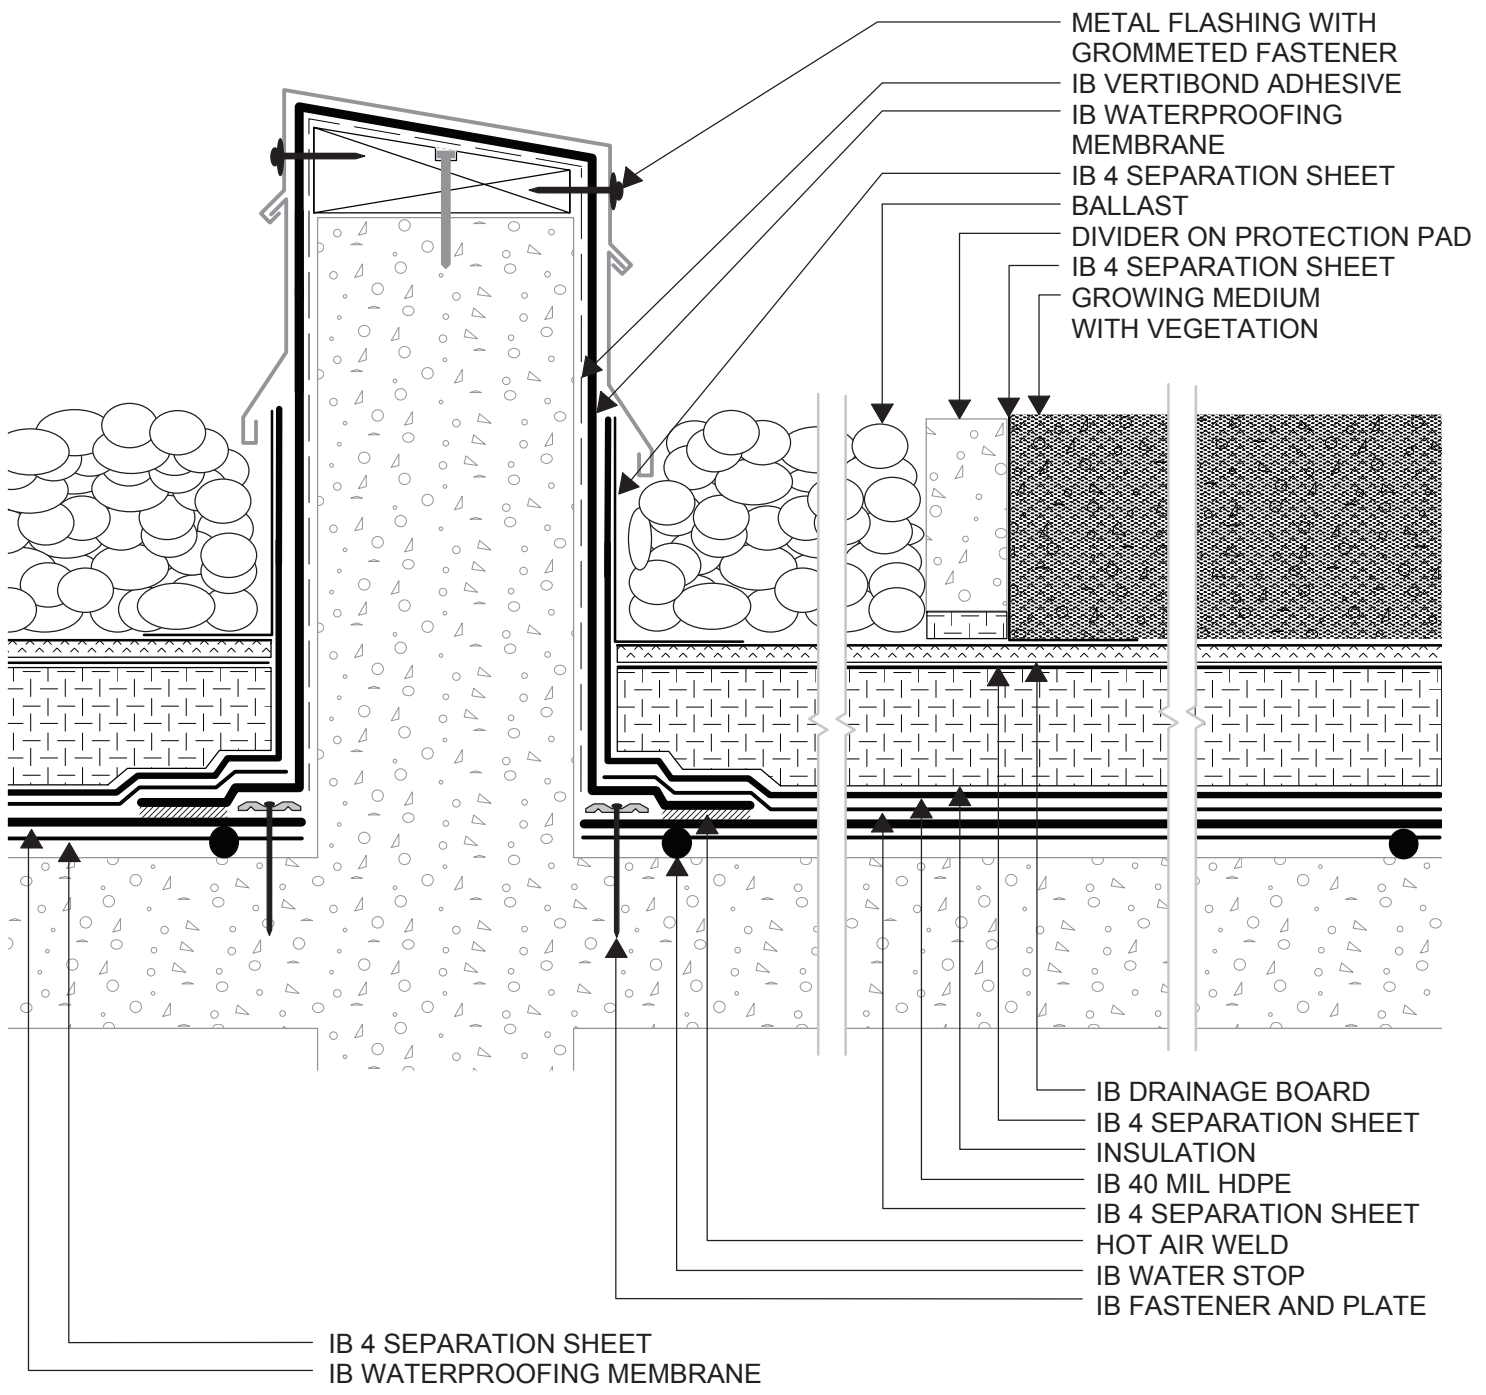

ROOF AREA DIVIDER



July 1, 2007

RTG1 - RD1

Revision