


24" BALLAST
AREA TYPICAL

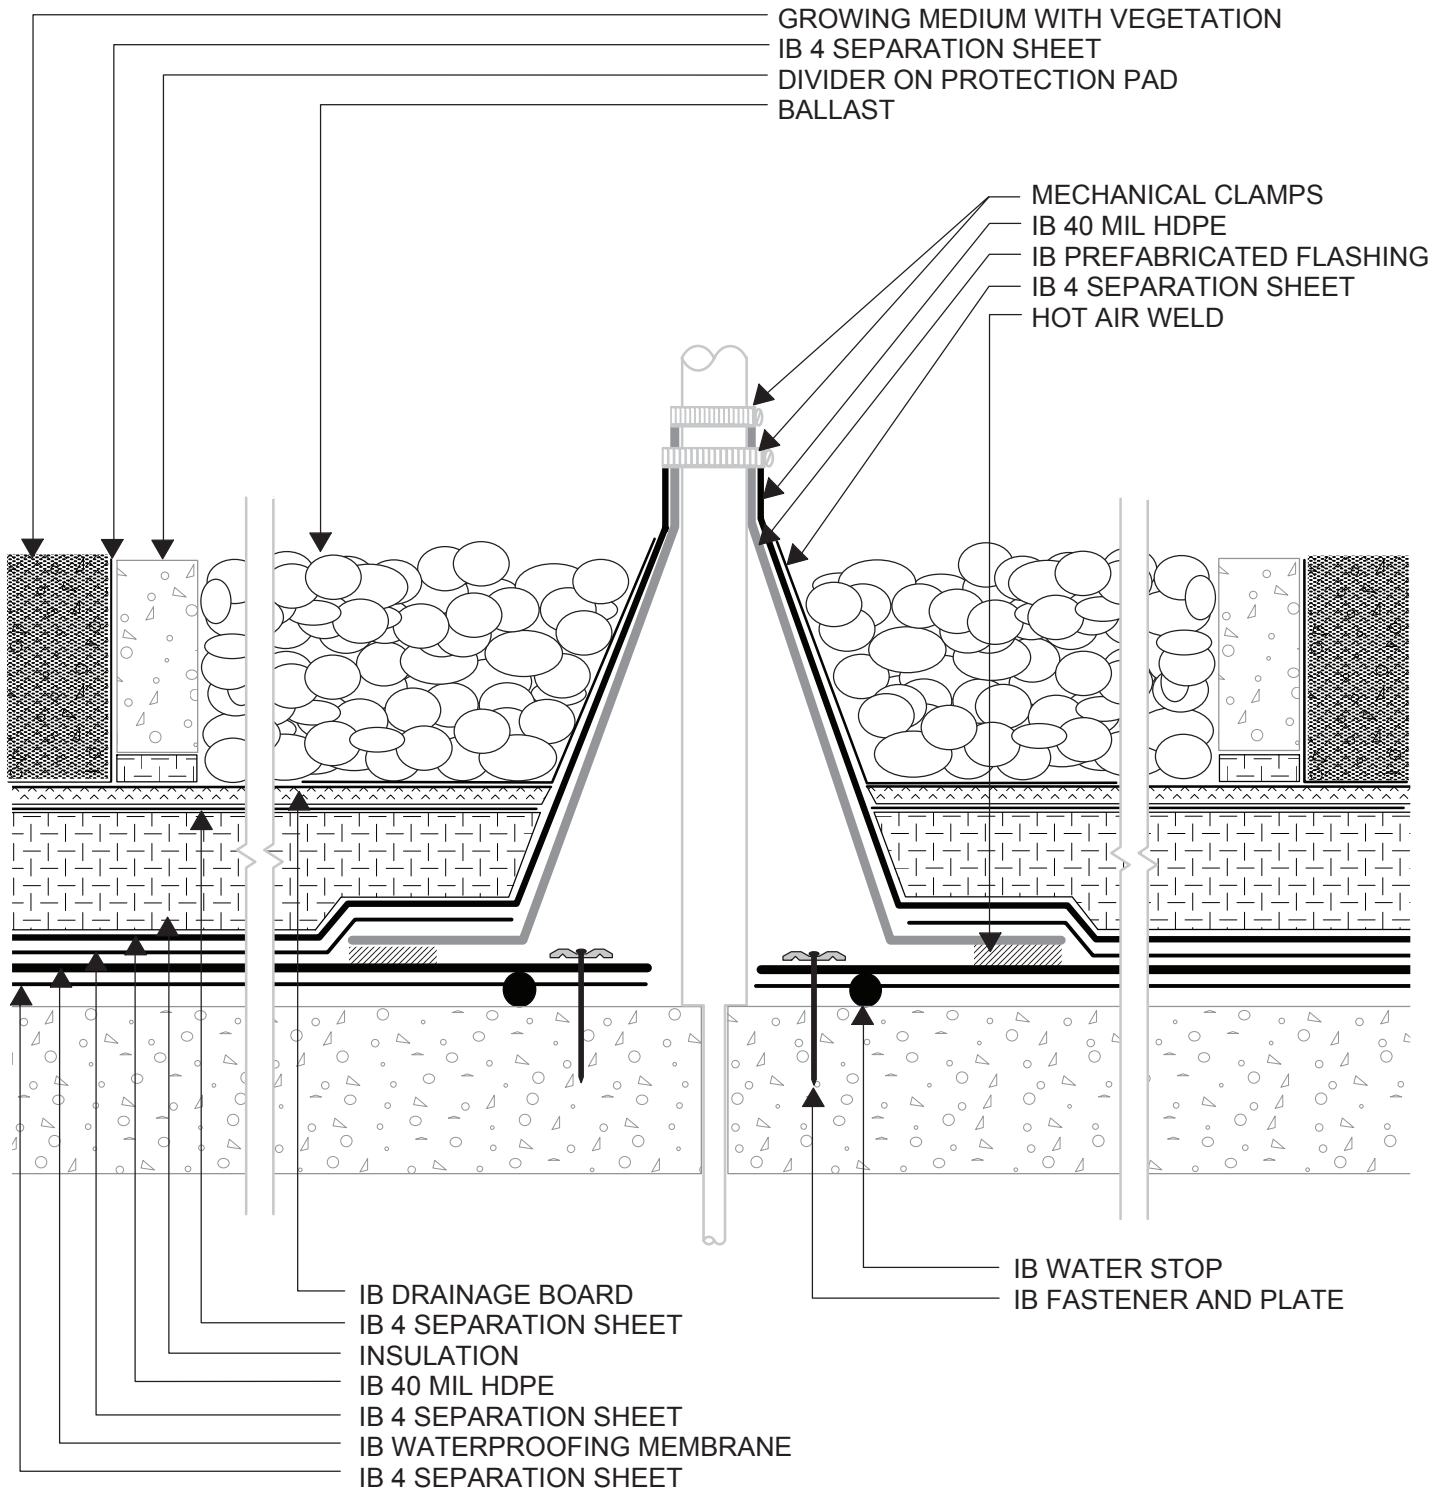

PREFABRICATED STACK FLASHING

July 1, 2007

RTG1 - S1

Revision