


24" BALLAST
AREA TYPICAL

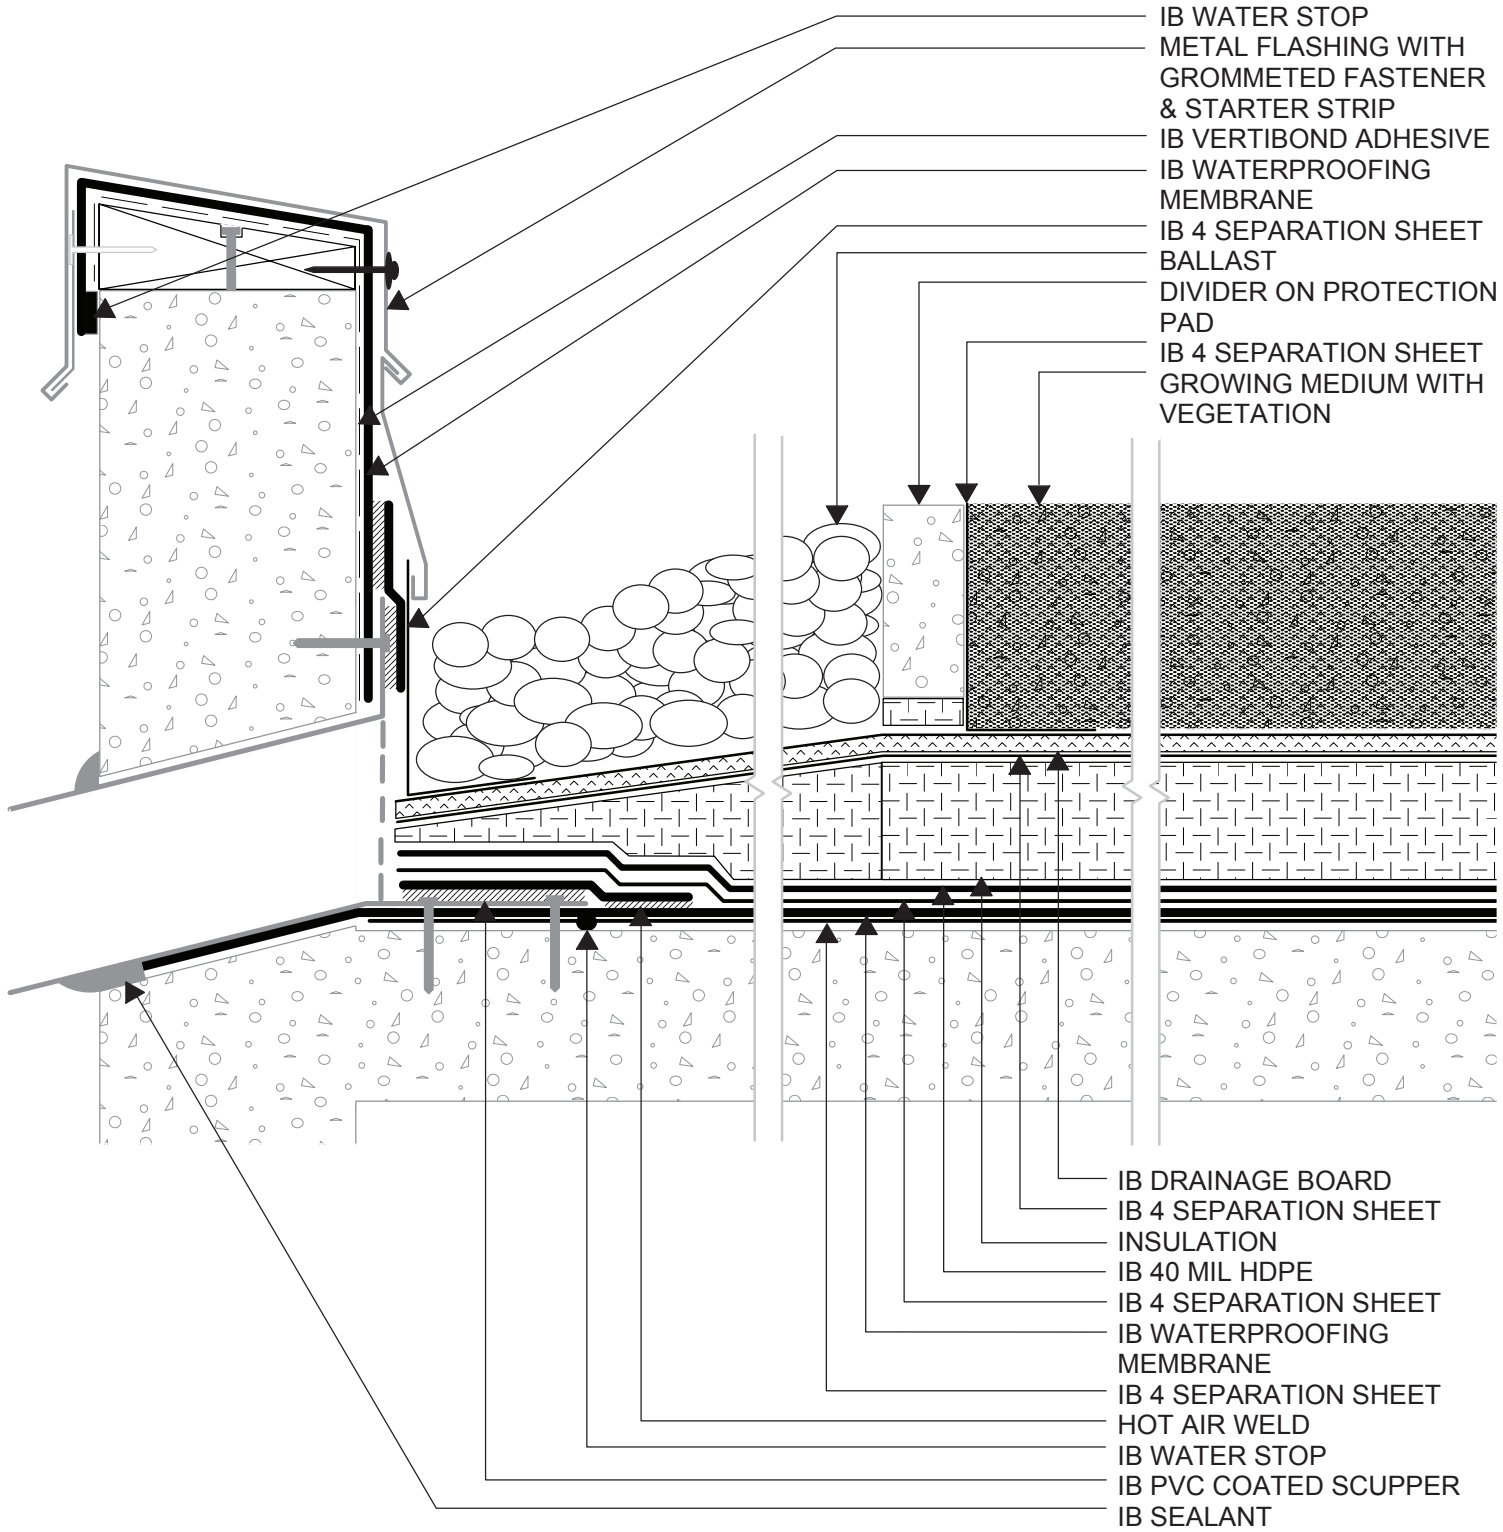

IB WATER STOP
METAL FLASHING WITH
GROMMETED FASTENER
& STARTER STRIP
IB VERTIBOND ADHESIVE
IB WATERPROOFING
MEMBRANE
IB 4 SEPARATION SHEET
BALLAST
DIVIDER ON PROTECTION
PAD
IB 4 SEPARATION SHEET
GROWING MEDIUM WITH
VEGETATION

IB DRAINAGE BOARD
IB 4 SEPARATION SHEET
INSULATION
IB 40 MIL HDPE
IB 4 SEPARATION SHEET
IB WATERPROOFING
MEMBRANE
IB 4 SEPARATION SHEET
HOT AIR WELD
IB WATER STOP
IB PVC COATED SCUPPER
IB SEALANT

THRU-WALL SCUPPER



July 1, 2007

RTG1 - SC1

Revision