



24" BALLAST
AREA TYPICAL

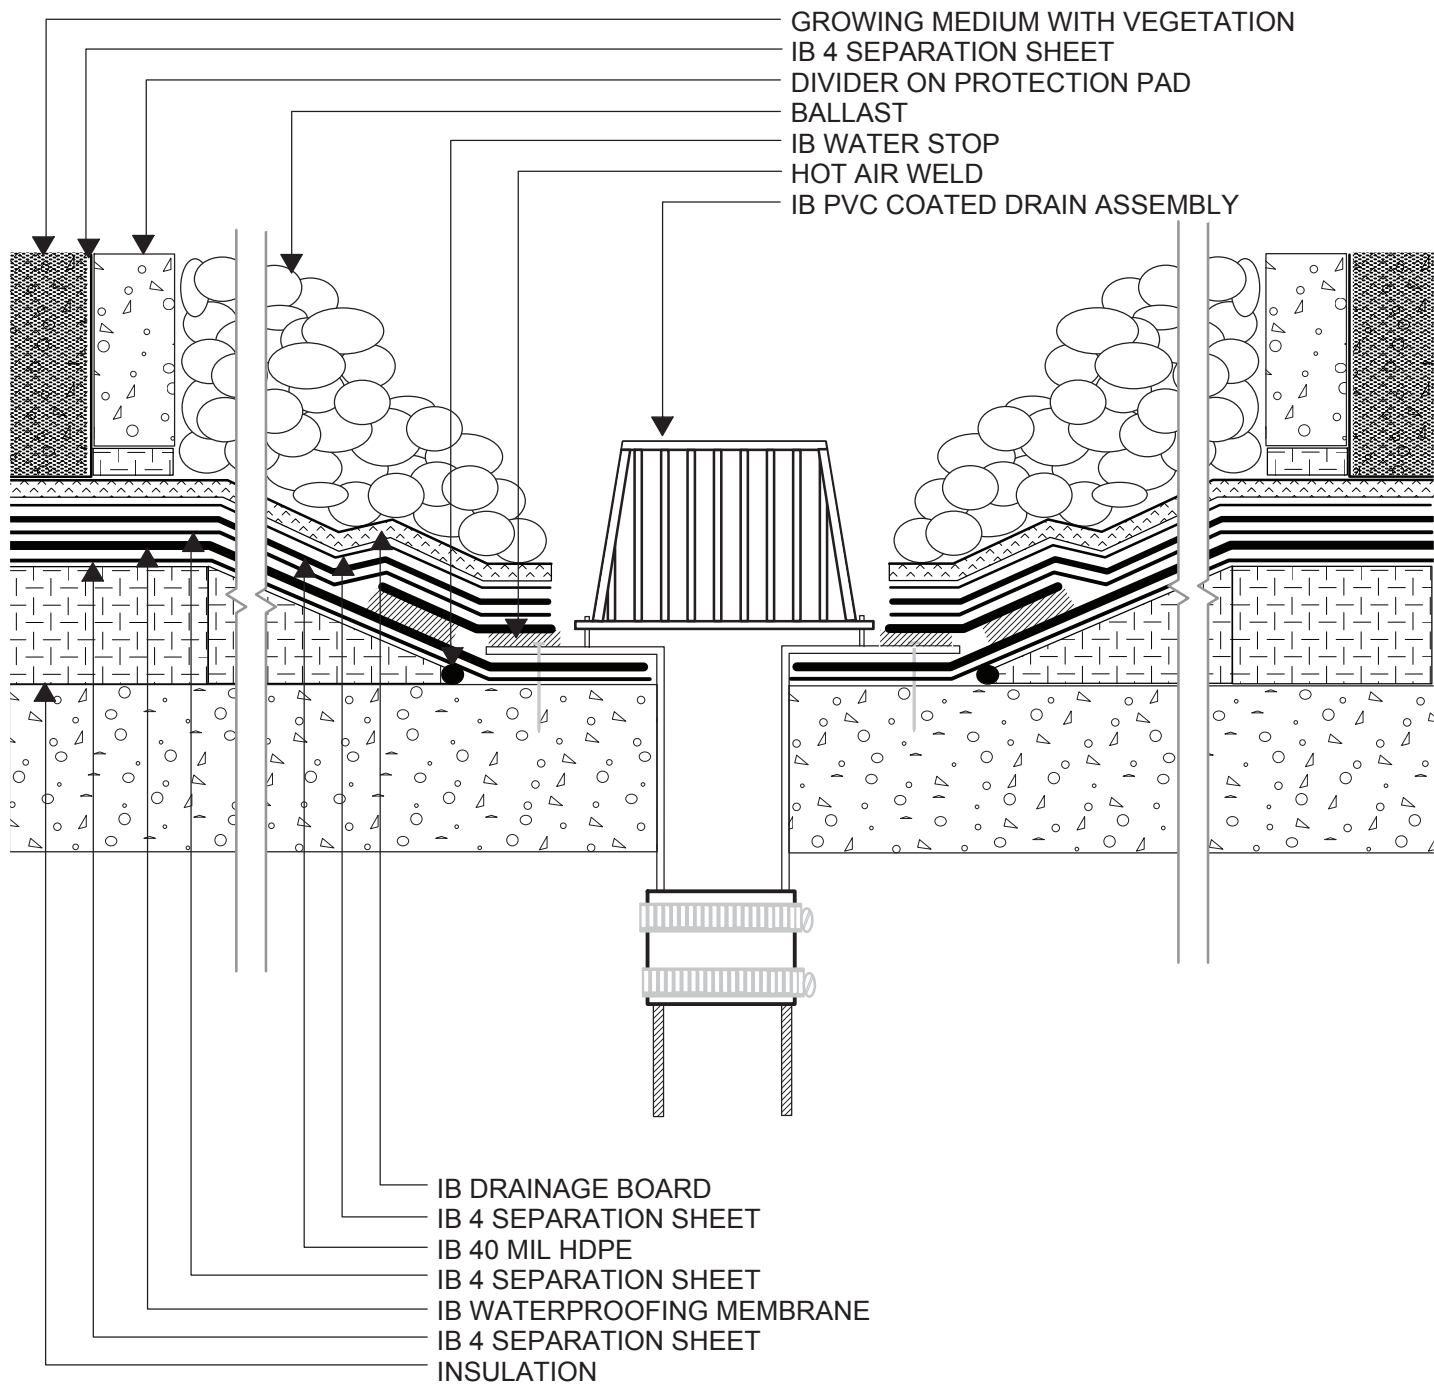

| | | | |
|--|----------------------------------|-------------------|-----------------|
|  | <h2>PVC COATED DRAIN INSERT</h2> | | |
| | <p>July 1, 2007</p> | <p>RTG2 - DR1</p> | <p>Revision</p> |