



24" BALLAST
AREA TYPICAL

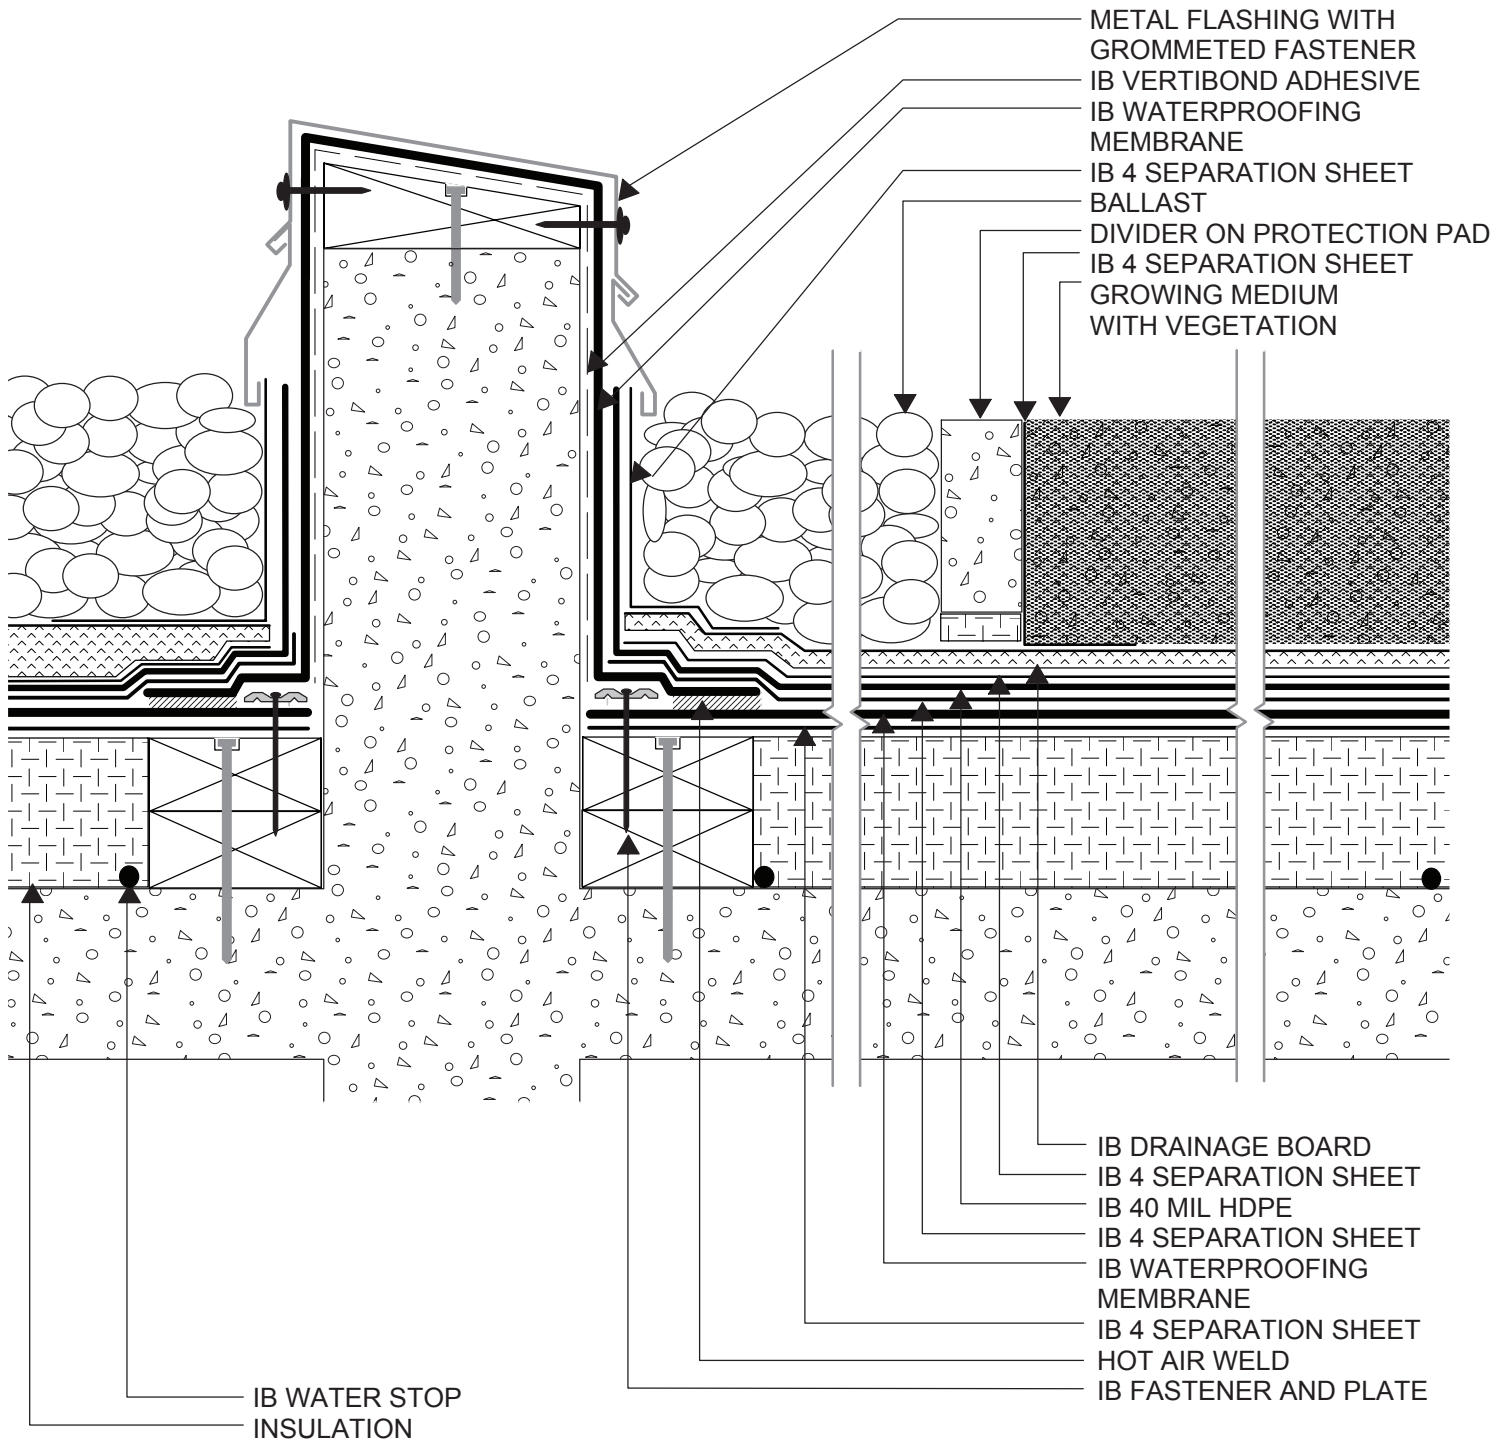

	<h2>ROOF AREA DIVIDER</h2>	
	<p>July 1, 2007</p>	<p>RTG2 - RD1</p>
		<p>Revision</p>