


24" BALLAST  
AREA TYPICAL

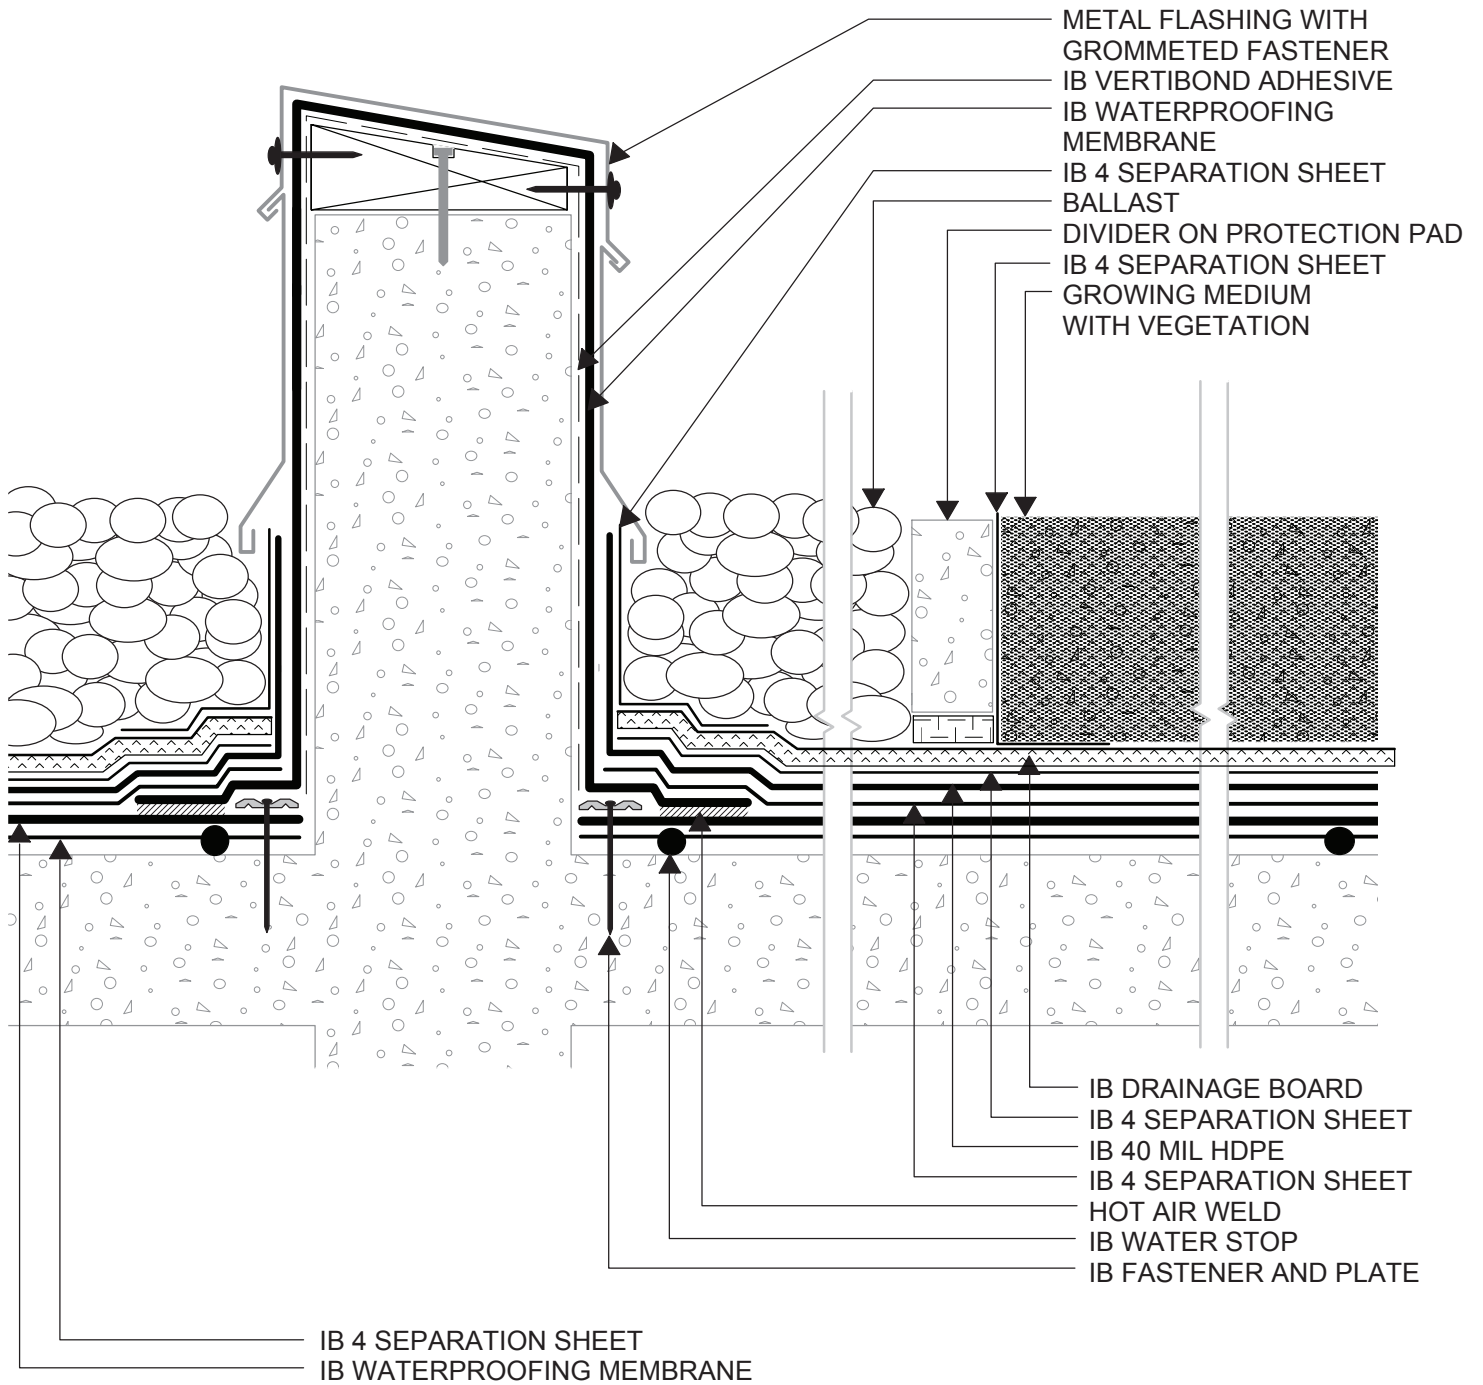

## ROOF AREA DIVIDER



July 1, 2007

RTG3 - RD1

Revision