


24" BALLAST  
AREA TYPICAL

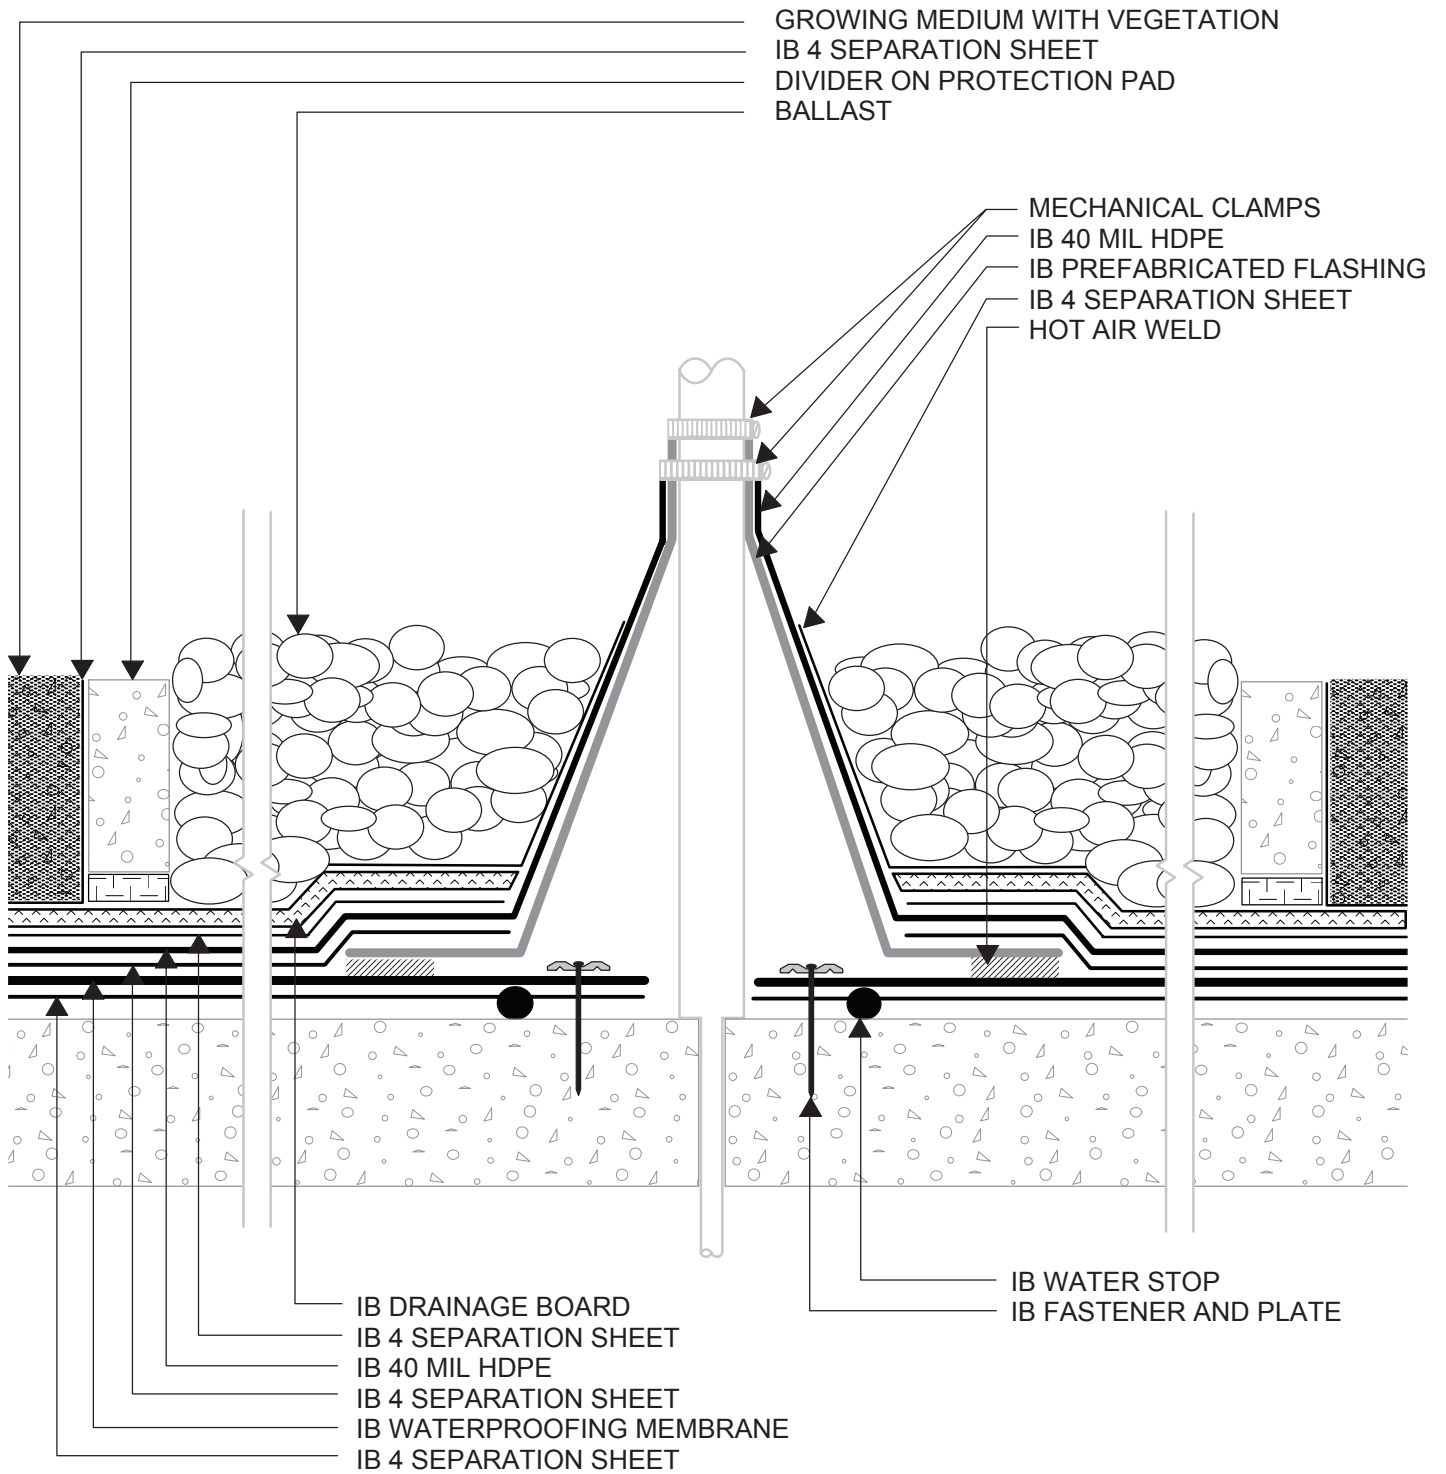

	PREFABRICATED STACK FLASHING	
	July 1, 2007	RTG3 - S1