


ENCAPSULATED SUPPORT DETAIL

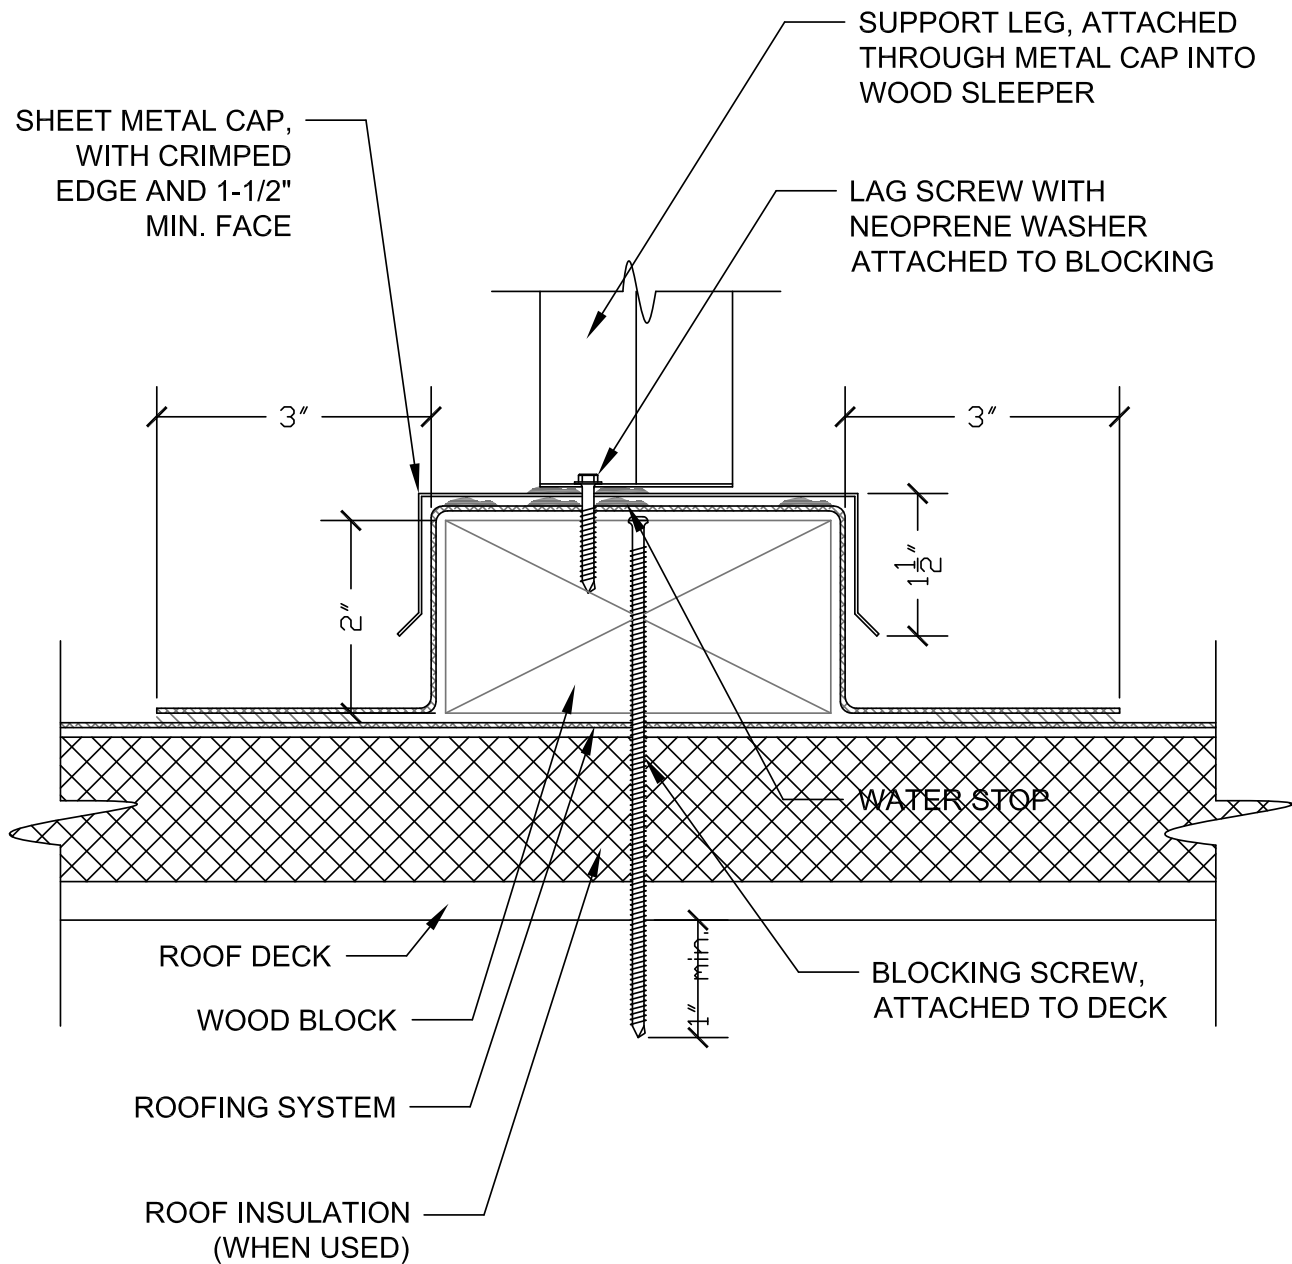

NOTES:

1. THE ABOVE DETAIL CAN BE USED FOR AIR CONDITIONERS AND AS A BETTER WAY OF SUPPORTING DUCT WORK.
2. THE ABOVE DETAIL CAN BE USED AS A AREA DIVIDER SEPARATING AN EXISTING BUR, MODIFIED BITUMEN, OR SINGLE PLY ROOFING SYSTEM. THE TOP SEAL (SHOWN WELDED TO THE UNDERLYING SHEET AT THE TOP OF THE CURB) WILL BE REPLACED WITH A WATER-CUTOFF SEAL OF THE OVER LAPPING IB MEMBRANE TO THE UNDERLYING SHEET.
3. SEAL ALL FASTENERS THAT PENETRATE THE TOP OF THIS DETAIL (LIKE LAG SCREWS, ETC.) TO PREVENT WATER INTRUSION.

PROJECT NAME:

TITLE:

MB-19 ENCAPSULATED SUPPORT DETAIL

** Click here to link to the AutoCAD™ drawing*

SCALE: NTS

APPROVED BY:

DRAWN BY: A.SCHWAB

PLOT DATE:11-08
REV: AS 11-08